
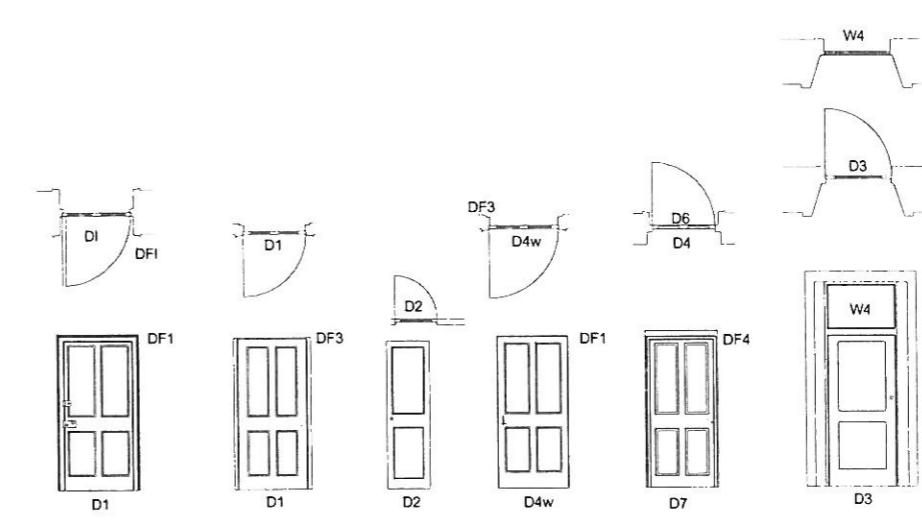
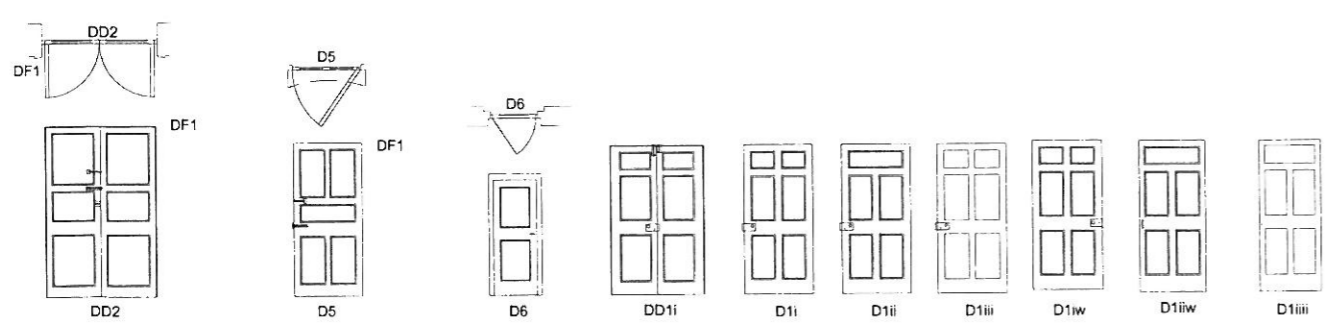
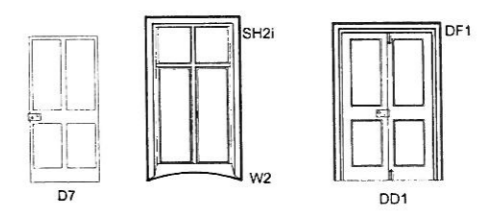


SITE AND GROUND FLOOR DEMOLITIONS PLAN

ROOF DEMOLITIONS PLAN

FIRST FLOOR DEMOLITIONS PLAN

| <p>mcculloughmulvinarchitects</p> <p>1 setanta place, dublin 2, Ireland</p> <p>T +353 1 707 9555 F +353 1 707 1912</p> <p>www.mcculloughmulvin.com info@mcculloughmulvin.com</p> | <p><small>“COPYRIGHT AND OWNERSHIP OF THIS DRAWING IS VESTED IN MCCULLOUGH MULVIN WHOSE PRIOR WRITTEN CONSENT IS REQUIRED FOR ITS USE. REPRODUCTION OR FOR PUBLICATION TO ANY THIRD PARTY. ALL RIGHTS RESERVED BY THE LAW OF COPYRIGHT AND BY INTERNATIONAL COPYRIGHT CONVENTIONS ARE RESERVED TO MCCULLOUGH MULVIN AND MAY BE PROTECTED BY COURT PROCEEDINGS FOR DAMAGES AND/OR INJUNCTIONS AND COSTS.”</small></p> <p><small>DO NOT SCALE THIS DRAWING. ALL WRITTEN DIMENSIONS ARE IN MILLIMETRES. ANY INCONSISTENCIES TO BE REPORTED TO THE ARCHITECT IMMEDIATELY.</small></p> <p>© MCCULLOUGH MULVIN 1999</p> | <p>REFER TO BG-D-100 SERIES FOR ROOM DEMOLITIONS BG-S-200 SERIES FOR SURVEY PHOTOS</p> | <p>N</p> | <p>LEGEND</p> <p>— DEMOLITIONS</p> <p>— INTERVENTIONS</p> | <table border="1"> <thead> <tr> <th>REV</th> <th>DATE</th> <th>BY</th> <th>DESCRIPTION</th> </tr> </thead> <tbody> <tr> <td> </td> <td> </td> <td> </td> <td> </td> </tr> </tbody> </table> | REV | DATE | BY | DESCRIPTION | | | | | <table border="1"> <tr> <td>DRAWN LMD</td> <td>PROJECT BUTLER GALLERY</td> <td>SCALE 1:200 at A1 1:400 at A3</td> <td>DRAWING NUMBER</td> </tr> <tr> <td>CHECKED ROH</td> <td>CLIENT KILKENNY ARTS</td> <td>JOB NUMBER 201002</td> <td rowspan="2">BG-D-001</td> </tr> <tr> <td colspan="2">DRAWING TITLE DEMOLITIONS SITE, GROUND & FIRST FLOOR & ROOF PLAN</td> <td></td> </tr> </table> | DRAWN LMD | PROJECT BUTLER GALLERY | SCALE 1:200 at A1 1:400 at A3 | DRAWING NUMBER | CHECKED ROH | CLIENT KILKENNY ARTS | JOB NUMBER 201002 | BG-D-001 | DRAWING TITLE DEMOLITIONS SITE, GROUND & FIRST FLOOR & ROOF PLAN | | | <table border="1"> <tr> <td>REVISION</td> <td>A</td> </tr> </table> | REVISION | A |
|---|---|--|-----------------|--|---|-----|------|----|-------------|--|--|--|--|---|-----------|------------------------|----------------------------------|----------------|-------------|----------------------|-------------------|-----------------|--|--|--|---|----------|---|
| REV | DATE | BY | DESCRIPTION | | | | | | | | | | | | | | | | | | | | | | | | | |
| | | | | | | | | | | | | | | | | | | | | | | | | | | | | |
| DRAWN LMD | PROJECT BUTLER GALLERY | SCALE 1:200 at A1 1:400 at A3 | DRAWING NUMBER | | | | | | | | | | | | | | | | | | | | | | | | | |
| CHECKED ROH | CLIENT KILKENNY ARTS | JOB NUMBER 201002 | BG-D-001 | | | | | | | | | | | | | | | | | | | | | | | | | |
| DRAWING TITLE DEMOLITIONS SITE, GROUND & FIRST FLOOR & ROOF PLAN | | | | | | | | | | | | | | | | | | | | | | | | | | | | |
| REVISION | A | | | | | | | | | | | | | | | | | | | | | | | | | | | |

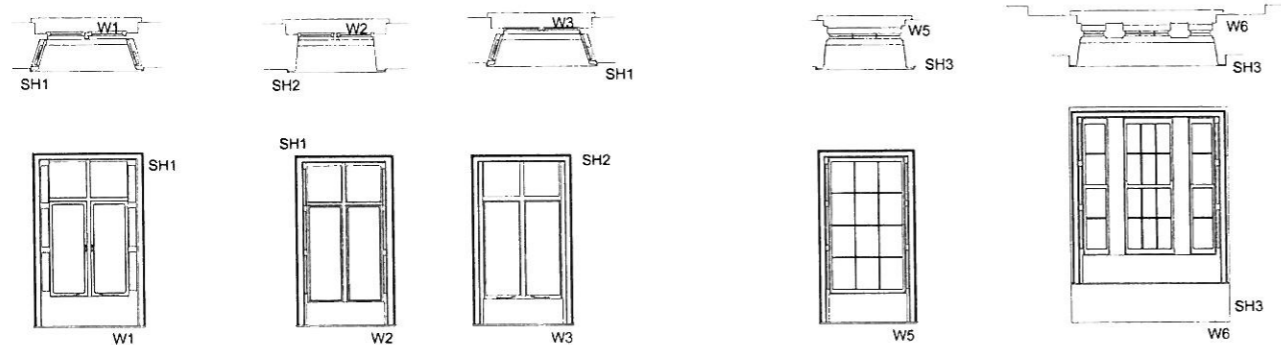

mcculloughmulvinarchitects
 1 eastmoreplace dublin 2, ireland
 t. +353 1 707 9090 www.mcculloughmulvin.com
 f. +353 1 707 1912 info@mcculloughmulvin.com


© COPYRIGHT AND OWNERSHIP OF THIS DRAWING IS VESTED IN MCCULLOUGH MULVIN WHOSE PRIOR WRITTEN CONSENT IS REQUIRED FOR ITS USE, REPRODUCTION OR FOR PUBLICATION TO ANY THIRD PARTY. ALL RIGHTS RESERVED BY THE LAW OF COPYRIGHT AND BY INTERNATIONAL COPYRIGHT CONVENTIONS ARE RESERVED TO MCCULLOUGH MULVIN AND MAY BE PROTECTED BY COURT PROCEEDINGS FOR DAMAGES AND/OR INJUNCTION AND COSTS.
 DO NOT SCALE THIS DRAWING. ALL WRITTEN DIMENSIONS ARE IN MILLIMETRES. ANY INCONSISTENCIES TO BE REPORTED TO THE ARCHITECT IMMEDIATELY.
 © MCCULLOUGH MULVIN 1999

| REV | DATE | BY | DESCRIPTION |
|-----|------|----|-------------|
| | | | |


DRAWN LMD
 CHECKED ROH
 DRAWING TITLE
PROJECT BUTLER GALLERY
 CLIENT KILKENNY ARTS
 Alterations to existing doors

SCALE 1:50 @A1
 1:100 @A3
 JOB NUMBER 201002


DRAWING NUMBER
BG-D-100
REVISION

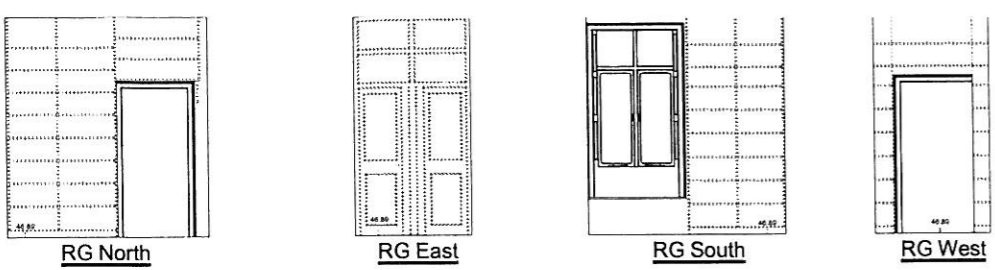


ROOM R

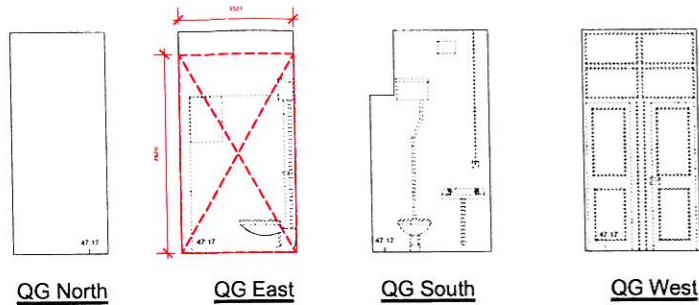


ROOM Q

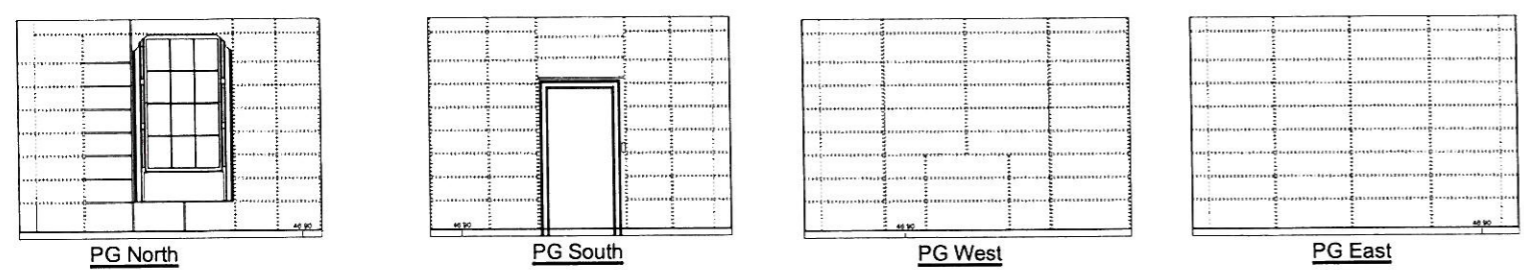

ROOM P

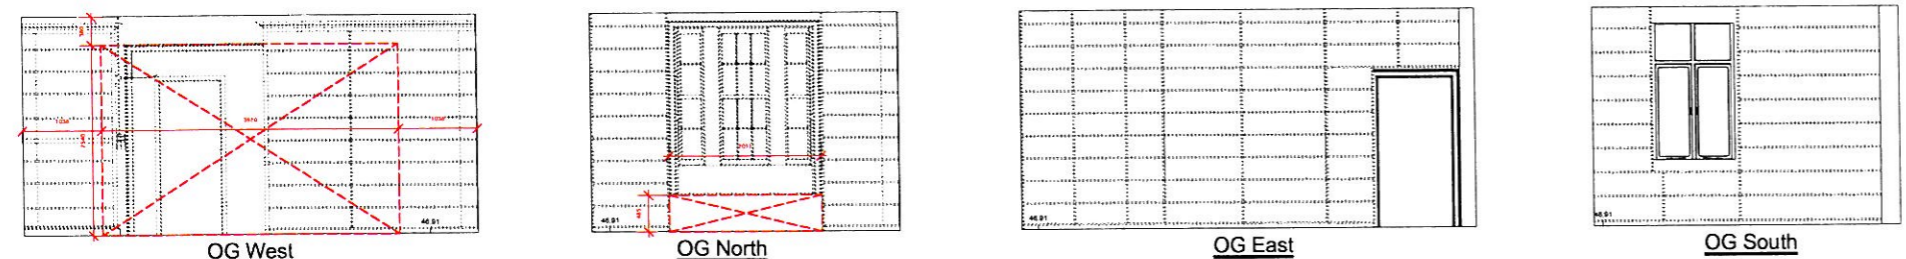


ROOM O

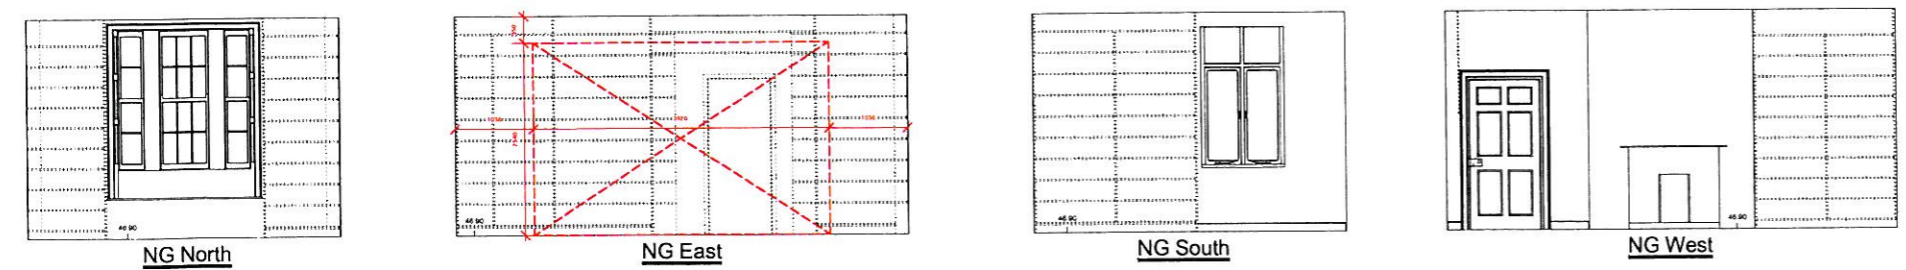


ROOM N

INTERNAL ELEVATIONS ROOMS; R, Q, P, O, N.

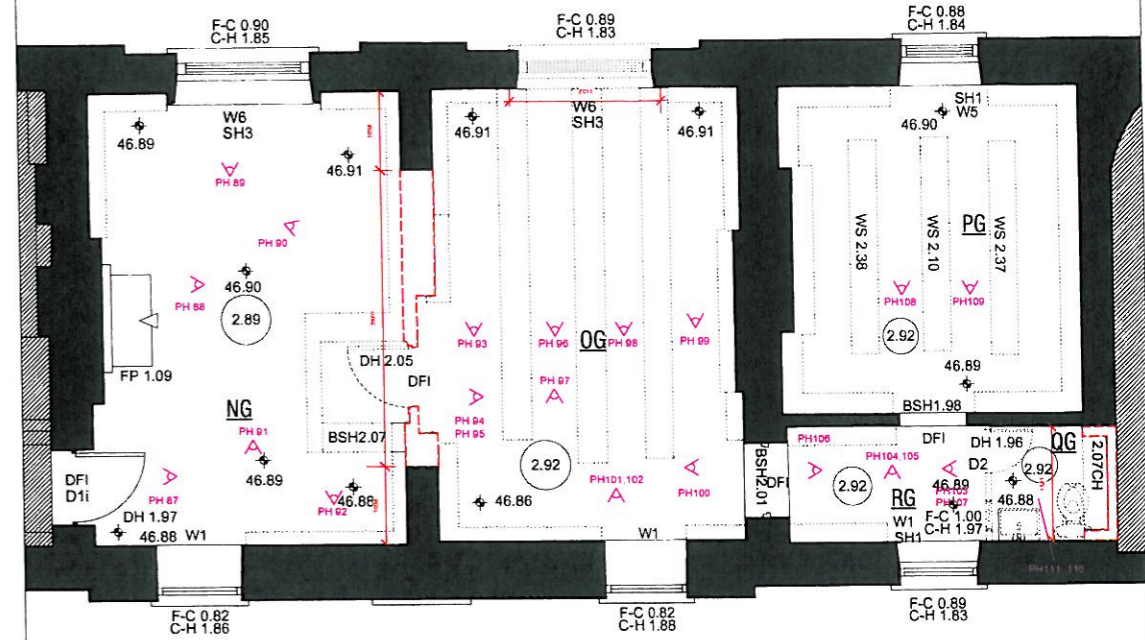

PLAN 1.50

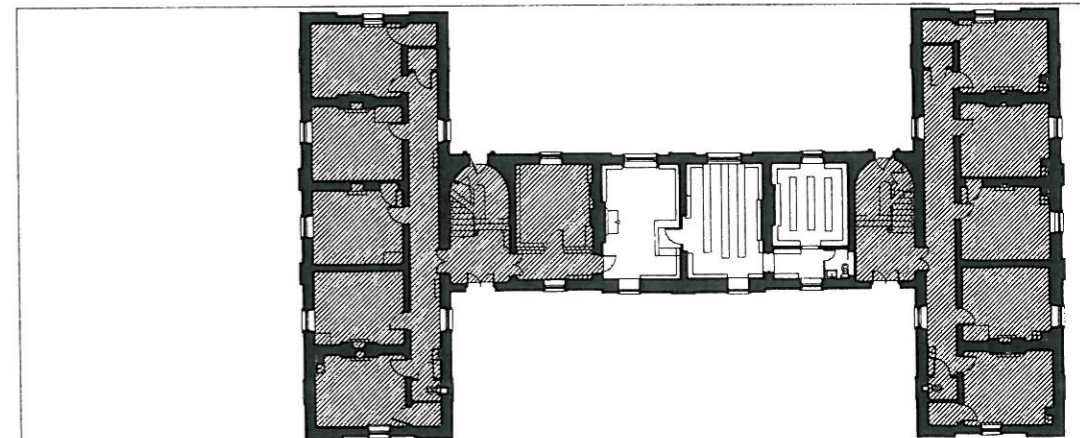

GROUND FLOOR KEY PLAN

mcculloughmulvinarchitects
 1, setanta place, dublin 2, ireland
 T +353 1 207 9888
 F +353 1 207 1912
 www.mcculloughmulvin.com
 info@mcculloughmulvin.com

© COPYRIGHT AND OWNERSHIP OF THIS DRAWING IS VESTED IN MCCULLOUGH MULVIN WHOSE PRIOR WRITTEN CONSENT IS REQUIRED FOR ITS USE, REPRODUCTION OR FOR PUBLICATION TO ANY THIRD PARTY. ALL RIGHTS RESERVED BY THE LAW OF COPYRIGHT AND BY INTERNATIONAL COPYRIGHT CONVENTIONS ARE RESERVED TO MCCULLOUGH MULVIN AND MAY BE PROTECTED BY COURT PROCEEDINGS FOR DAMAGES AND/OR INJUNCTIONS AND COSTS.
 DO NOT SCALE THIS DRAWING. ALL WRITTEN DIMENSIONS ARE IN MILLIMETRES. ANY INCONSISTENCIES TO BE REPORTED TO THE ARCHITECT IMMEDIATELY.
 © MCCULLOUGH MULVIN 1998

REFER TO
 BG-D-001 SITE, GROUND, FIRST & ROOF DEMOLITIONS
 RG-S-200 SERIES FOR SURVEY PHOTOS
 DATUM SURVEY DRAWINGS FOR EXISTING LAYOUTS

KEY
 - - - - - REMOVE SURFACE FIXTURES AND FITTINGS
 - - - - - FORM STRUCTURAL OPE
 - - - - - BLOCK UP EXISTING OPE. MAKE GOOD


PHOTOS
 PHOTO REFERENCES REFER TO DRAWING SERIES BG-S-200 SURVEY PHOTO SHEETS no 1 - 11.
 REMOVE DOOR AND FRAME OPE TO BE MADE GOOD WINDOW TO BE FITTED

| REV | DATE | BY | DESCRIPTION |
|-----|------|----|-------------|
| | | | |


DRAWN LMD
 CHECKED RCH
 DRAWING TITLE
 PROJECT BUTLER GALLERY
 CLIENT KILKENNY ARTS
 Room Demolitions Sheet 1

SCALE 1:50 GA1
 1:100 GA3
 JOB NUMBER 201002
BG-D-101


REVISION

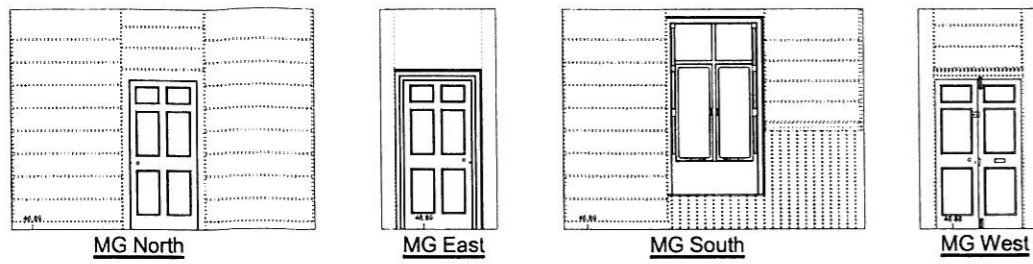


ROOM M

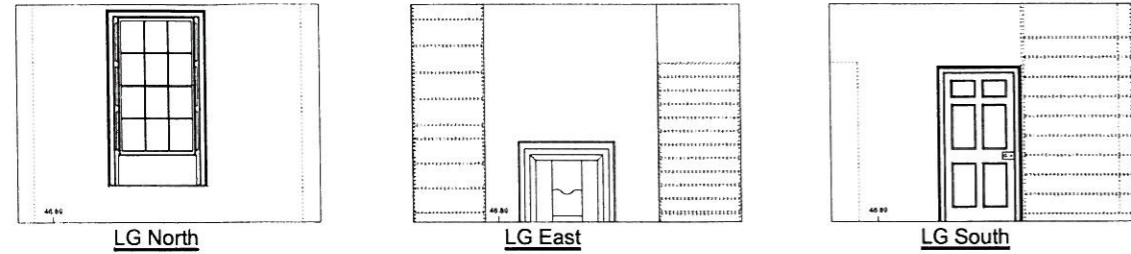

ROOM L

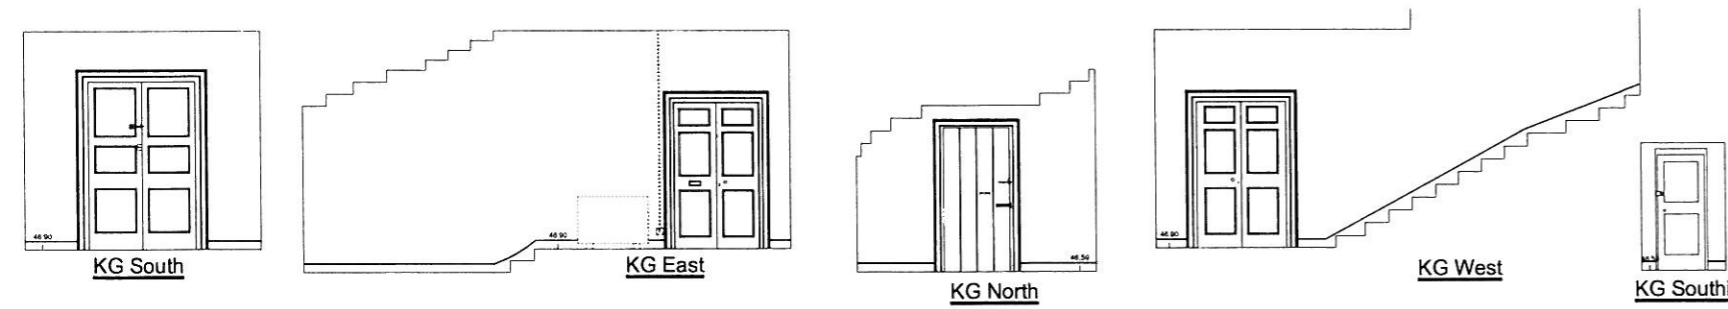


ROOM K

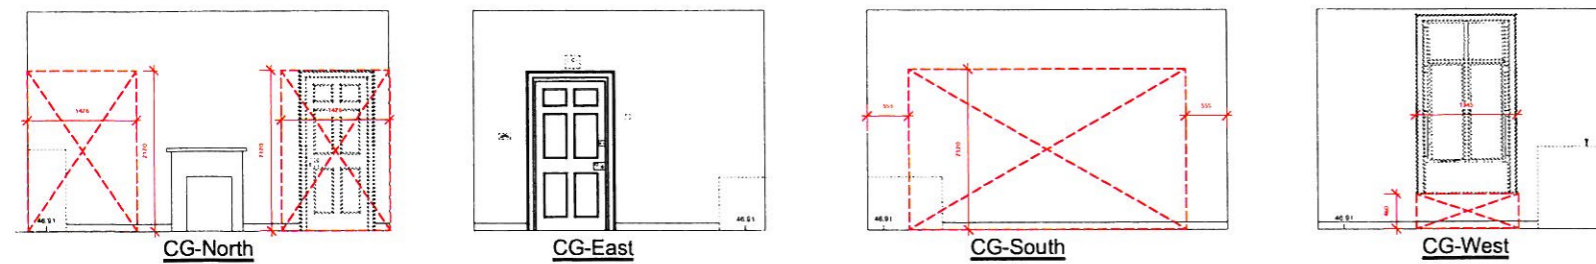


ROOM C

INTERNAL ELEVATIONS ROOMS; M,L,K,C.

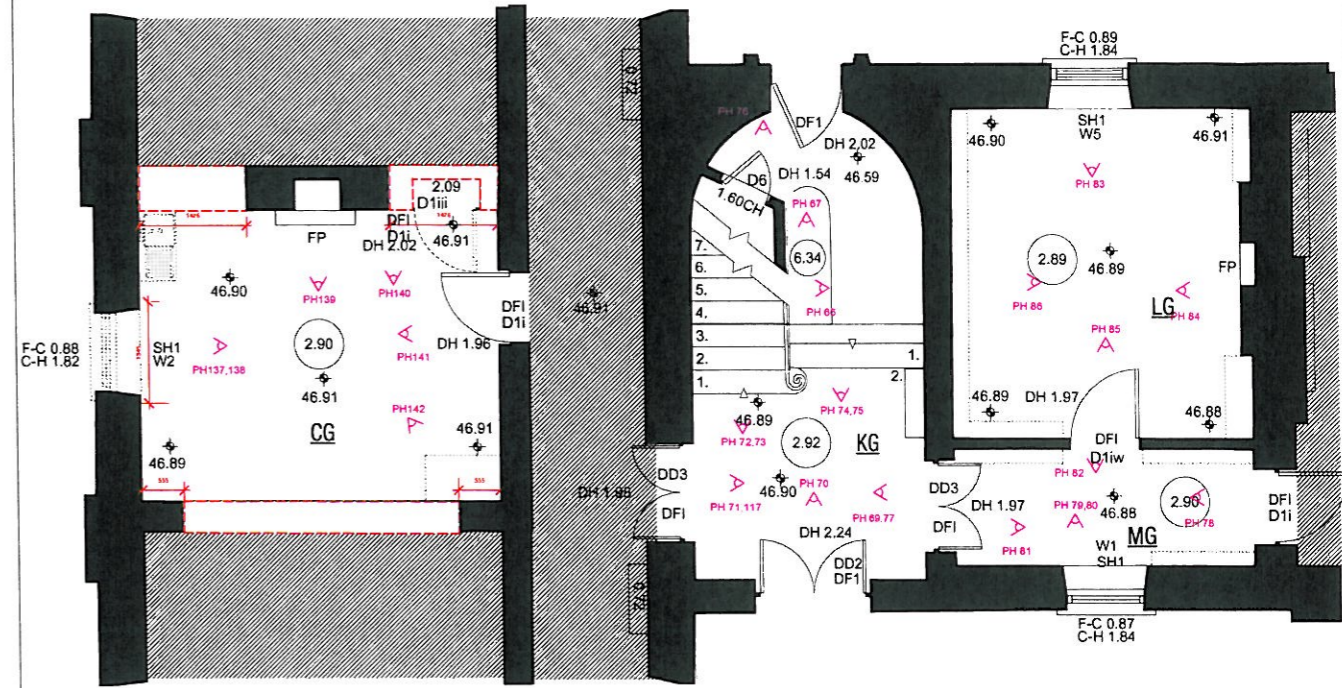

PLAN 1.50

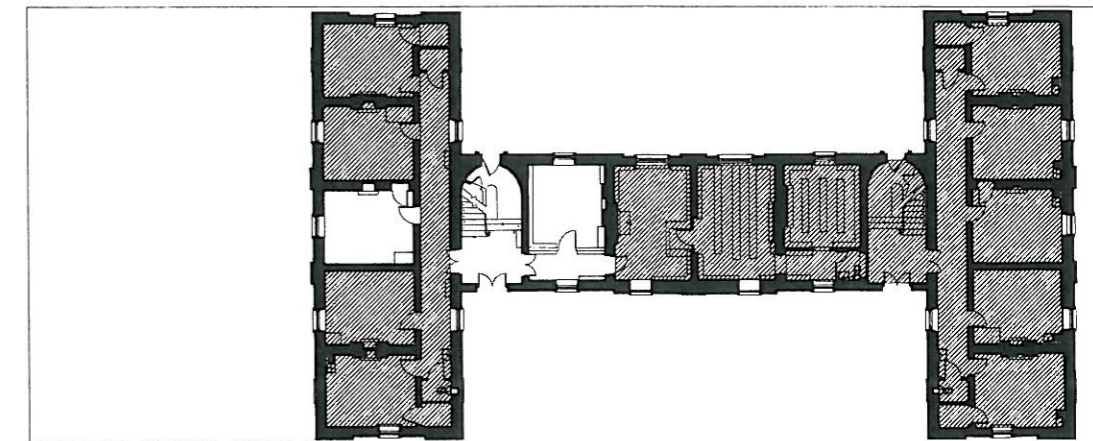

GROUND FLOOR KEY PLAN

mcculloughmulvinarchitects
 1 aestanika place, dublin 2, ireland
 T +353 1 707 8886 www.mcculloughmulvin.com
 F +353 1 707 1912 info@mcculloughmulvin.com

"COPYRIGHT AND OWNERSHIP OF THIS DRAWING IS VESTED IN MCCULLOUGH MULVIN WHOSE PRIOR WRITTEN CONSENT IS REQUIRED FOR ITS USE, REPRODUCTION OR FOR PUBLICATION TO ANY THIRD PARTY. ALL RIGHTS RESERVED BY THE LAW OF COPYRIGHT AND BY INTERNATIONAL COPYRIGHT CONVENTIONS ARE RESERVED TO MCCULLOUGH MULVIN AND MAY BE PROTECTED BY COURT PROCEEDINGS FOR DAMAGES AND/OR INJUNCTIONS AND COSTS."
 DO NOT SCALE THIS DRAWING
 ALL WRITTEN DIMENSIONS ARE IN MILLIMETRES
 ANY INCONSISTENCIES TO BE REPORTED TO THE ARCHITECT IMMEDIATELY
 © MCCULLOUGH MULVIN 1996

REFER TO
 BG-D-001 SITE, GROUND, FIRST & ROOF DEMOLITIONS
 BG-S-200 SERIES FOR SURVEY PHOTOS
 DATUM SURVEY DRAWINGS FOR EXISTING LAYOUTS

KEY
 - - - - - REMOVE SURFACE FIXTURES AND FITTINGS
 - - - - - FORM STRUCTURAL OPE
 - - - - - BLOCK UP EXISTING OPE. MAKE GOOD


PHOTO REFERENCES REFER TO DRAWING SERIES BG-S-200 SURVEY PHOTO SHEETS NO 1 - 11
 REMOVE DOOR AND FRAME OPE TO BE MADE GOOD
 WINDOW TO BE FITTED

REV DATE BY DESCRIPTION

DRAWN LMD
 CHECKED RDH
 DRAWING TITLE
 PROJECT BUTLER GALLERY
 CLIENT KILKENNY ARTS
 Room Demolitions
 Sheet 2
 SCALE 1:50 (B1) 1:100 (A3)
 JOB NUMBER 201002

DRAWING NUMBER
BG-D-102


REVISION

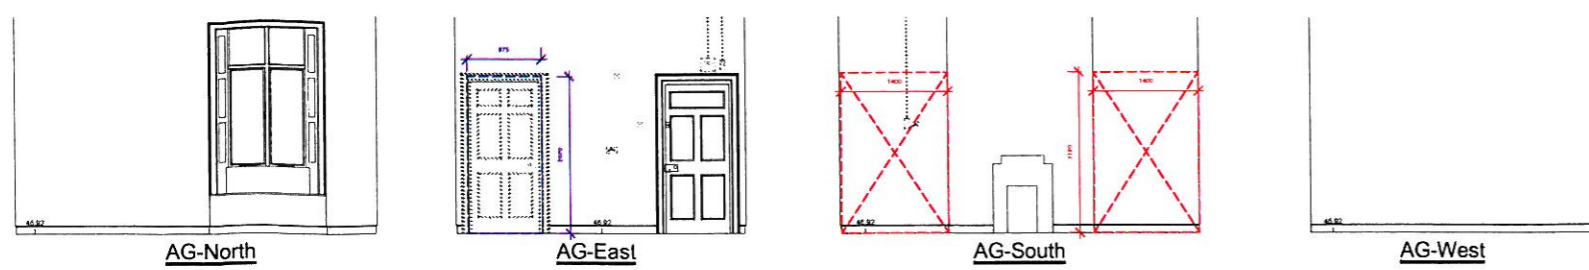

ROOM A




ROOM B

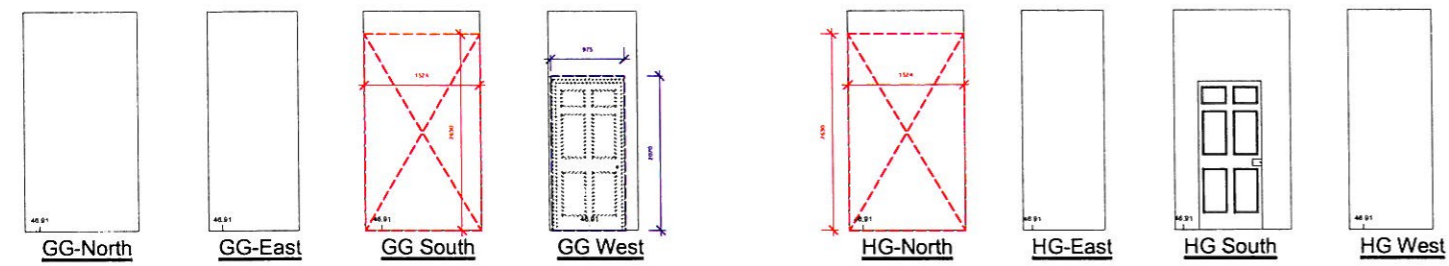


ROOM G


ROOM H

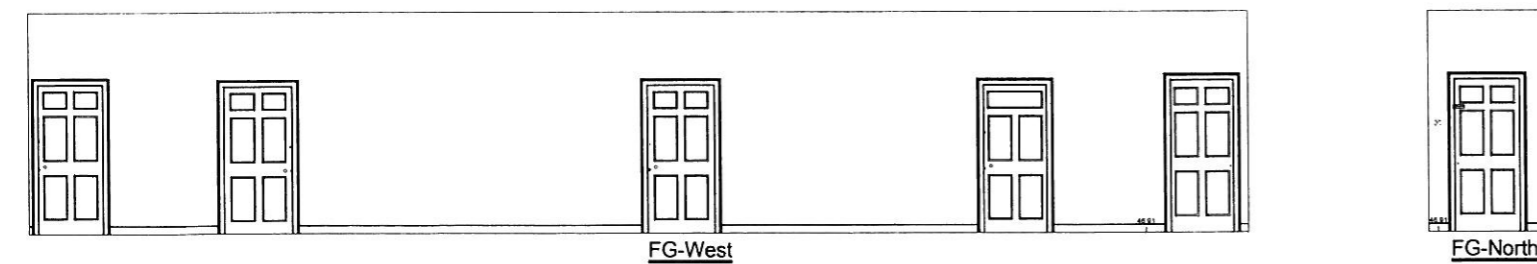


ROOM F

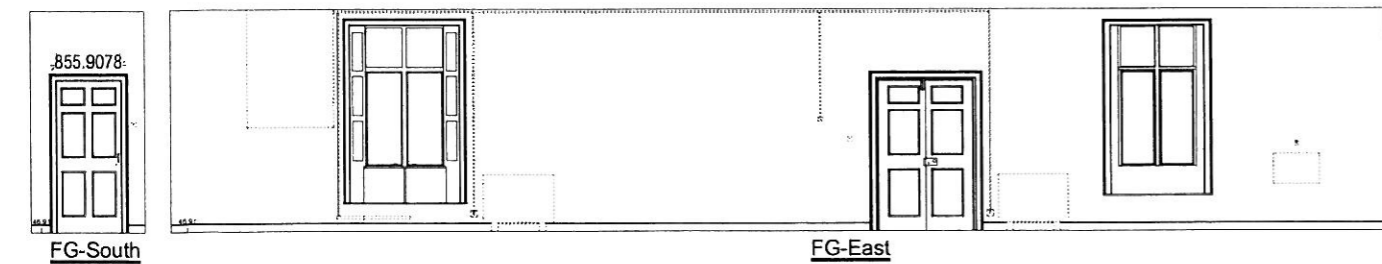

INTERNAL ELEVATIONS ROOMS; A, B, G, H, F.

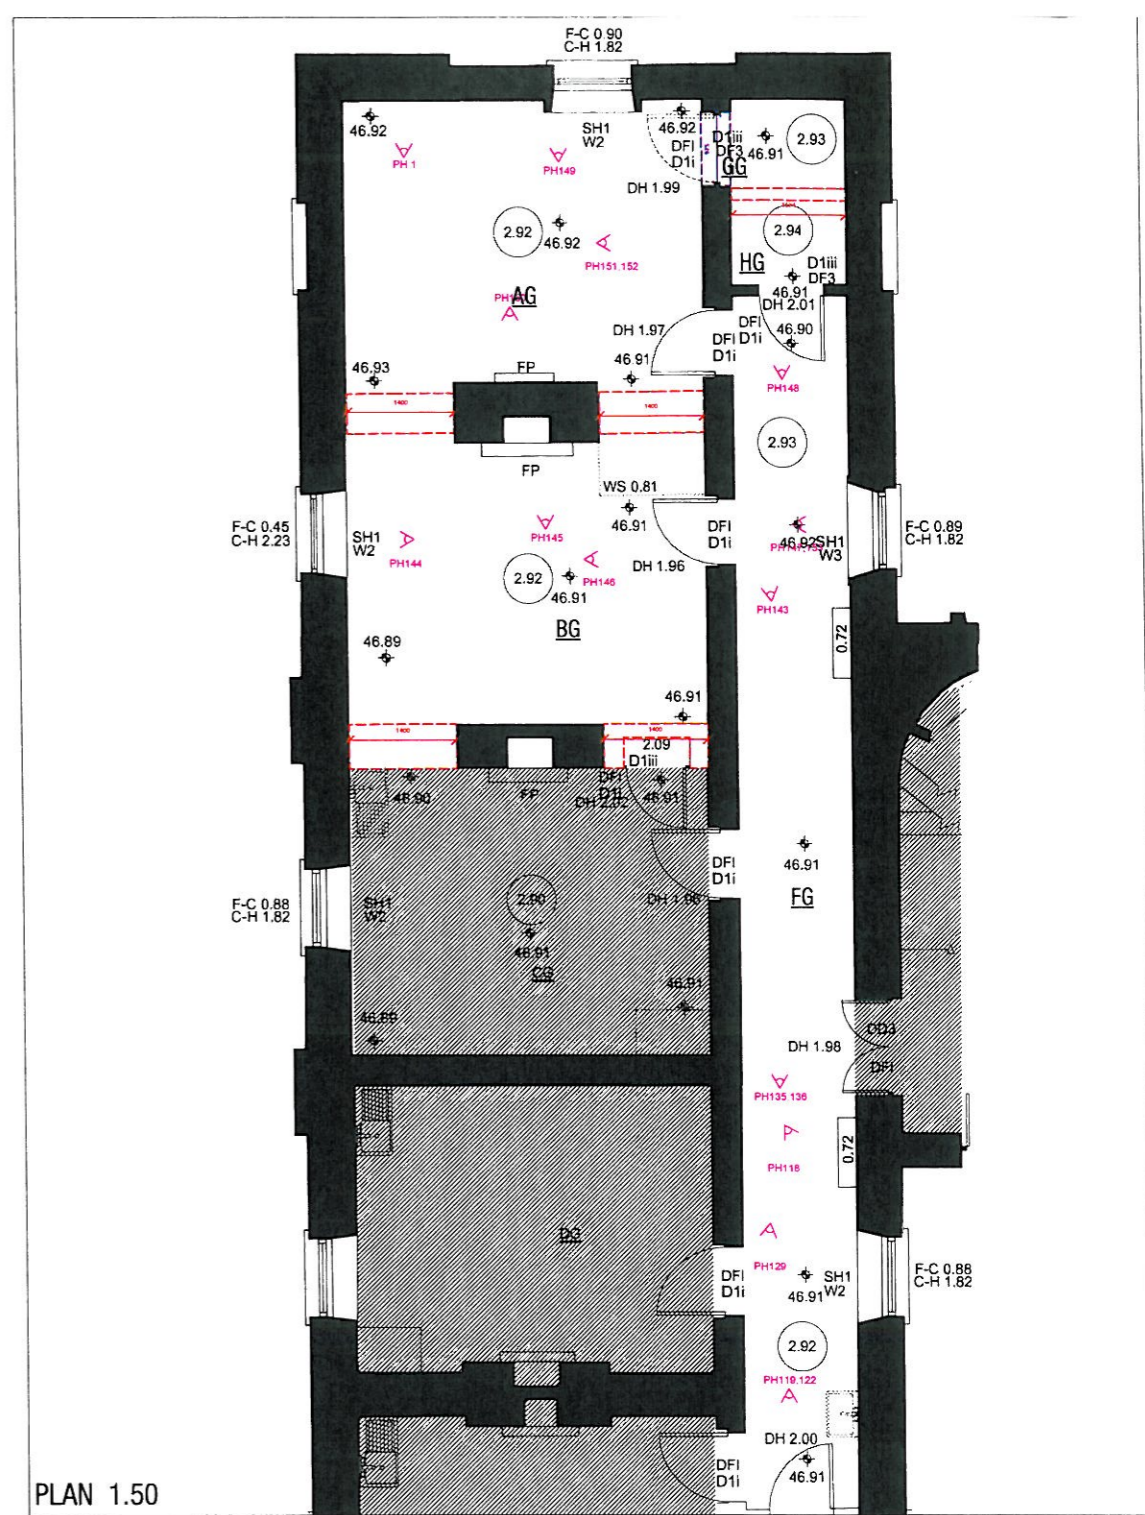


PLAN 1.50

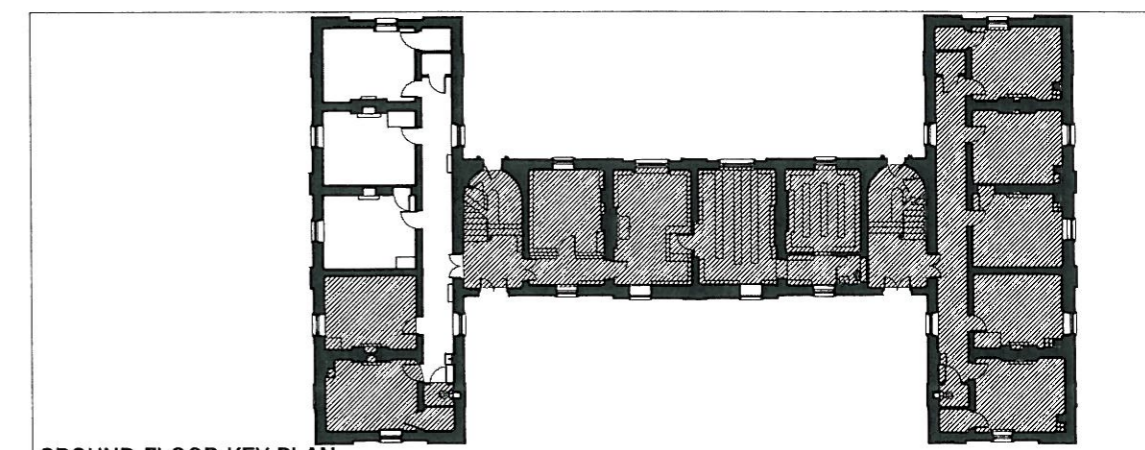


GROUND FLOOR KEY PLAN


| <p>mcculloughmulvin architects</p> <p>1 warrata place, dublin 2, ireland</p> <p>t: +353 1 707 9656 f: +353 1 707 1812</p> <p>www.mcm.ie info@mcm.ie</p> | <p>"COPYRIGHT AND OWNERSHIP OF THIS DRAWING IS VESTED IN MCCULLOUGH MULVIN WHOSE PRIOR WRITTEN CONSENT IS REQUIRED FOR ITS USE, REPRODUCTION OR FOR PUBLICATION TO ANY THIRD PARTY. ALL RIGHTS RESERVED BY THE LAW OF COPYRIGHT AND BY INTERNATIONAL COPYRIGHT CONVENTIONS ARE RESERVED TO MCCULLOUGH MULVIN AND MAY BE PROTECTED BY COURT PROCEEDINGS FOR DAMAGE & AVOIDER INJUNCTIONS AND COSTS."</p> <p>DO NOT SCALE THIS DRAWING. ALL WRITTEN DIMENSIONS ARE IN MILLIMETRES. ANY INCONSISTENCIES TO BE REPORTED TO THE ARCHITECT IMMEDIATELY.</p> <p>© MCCULLOUGH MULVIN 1996</p> | <p>REFER TO</p> <p>BG-D-001 SITE, GROUND, FIRST & ROOF DEMOLITIONS</p> <p>BG-S-200 SERIES FOR SURVEY PHOTOS</p> <p>DATUM SURVEY DRAWINGS FOR EXISTING LAYOUTS</p> | <p>KEY</p> <ul style="list-style-type: none"> — REMOVE SURFACE FIXTURES AND FITTINGS - - - FORM STRUCTURAL OPE - - - BLOCK UP EXISTING OPE. MAKE GOOD | <p>Photo</p> <p>PHOTO REFERENCES REFER TO DRAWING SERIES BG-S-200 SURVEY PHOTO SHEETS no 1 - 11.</p> <p>REMOVE DOOR AND FRAME. OPE TO BE MADE GOOD WINDOW TO BE FITTED</p> | <table border="1"> <thead> <tr> <th>REV</th> <th>DATE</th> <th>BY</th> <th>DESCRIPTION</th> </tr> </thead> <tbody> <tr> <td> </td> <td> </td> <td> </td> <td> </td> </tr> </tbody> </table> | REV | DATE | BY | DESCRIPTION | | | | | <p>DRAWN LMD</p> <p>CHECKED ROH</p> <p>DRAWING TITLE</p> <p>PROJECT BUTLER GALLERY</p> <p>CLIENT KILKENNY ARTS</p> <p>Room Demolitions Sheet 3</p> | <p>SCALE 1:50 @A1 1:100@A3</p> <p>JOB NUMBER 201002</p> <p>DRAWING NUMBER</p> <p>BG-D-103</p> | <p>REVISION</p> |
|--|---|---|---|---|---|-----|------|----|-------------|--|--|--|--|--|--|-----------------|
| REV | DATE | BY | DESCRIPTION | | | | | | | | | | | | | |
| | | | | | | | | | | | | | | | | |

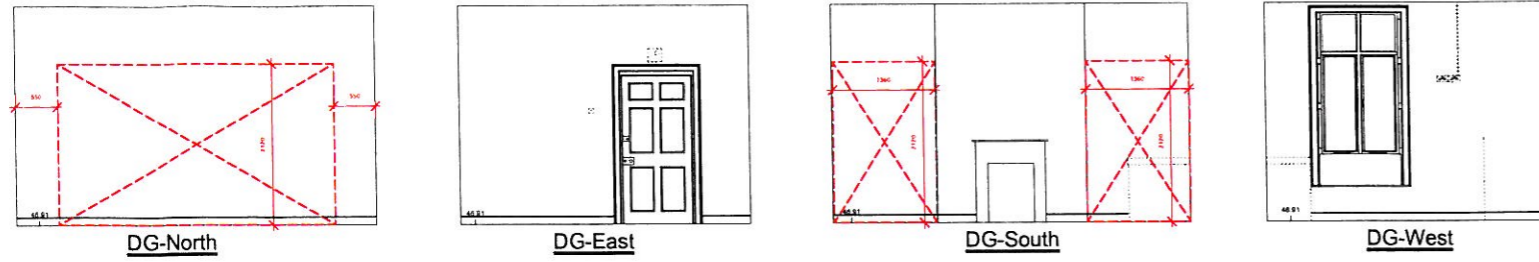


ROOM D

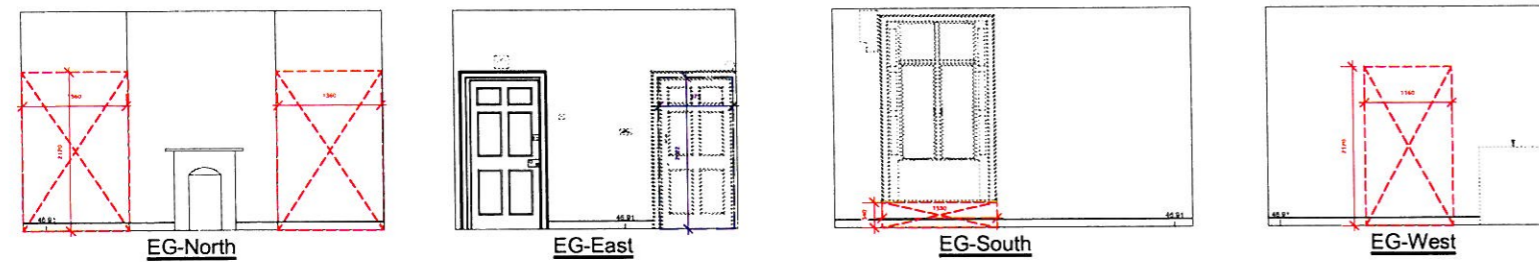

ROOM E

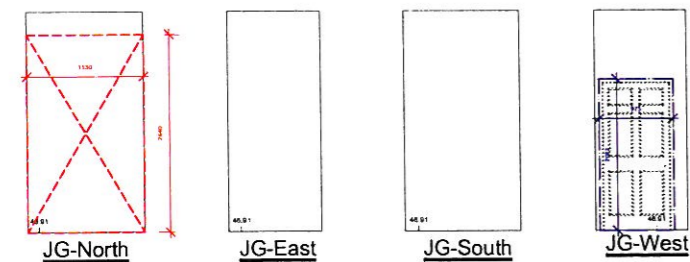


ROOM J

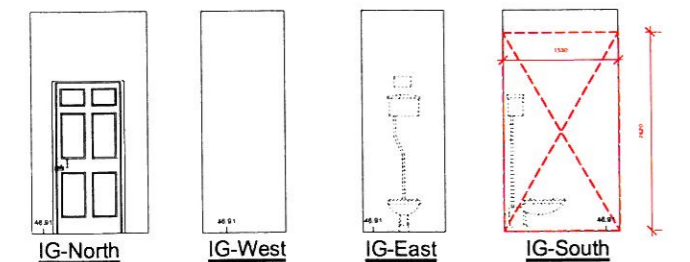


ROOM I

INTERNAL ELEVATIONS ROOMS; D,E,J, I.

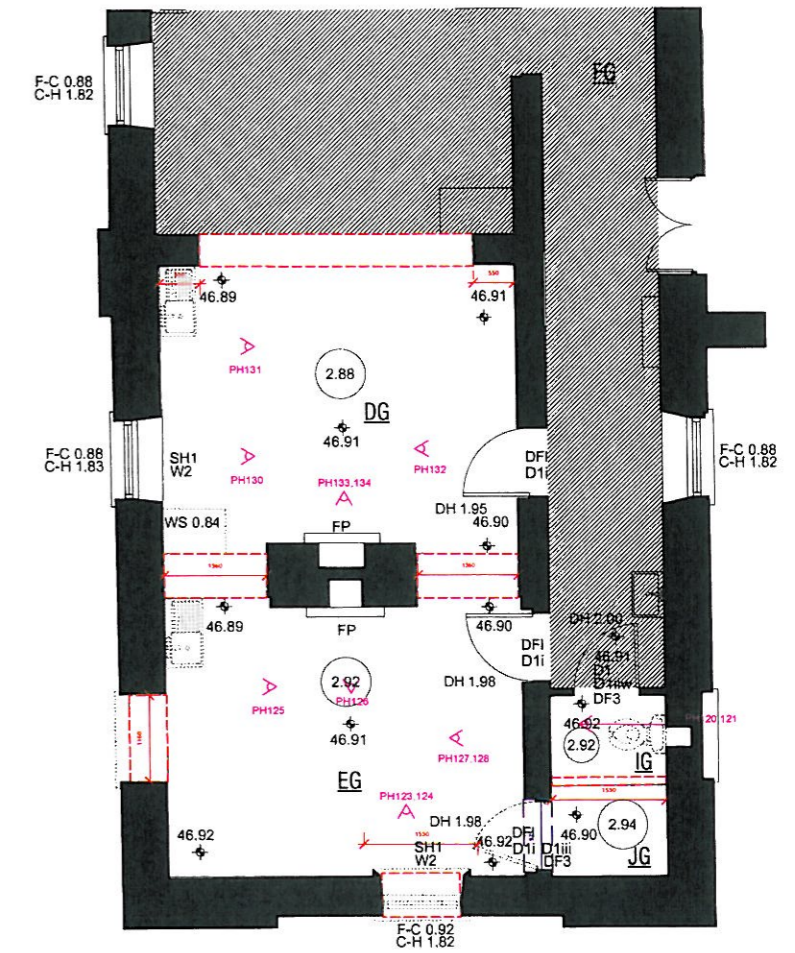


PLAN 1.50

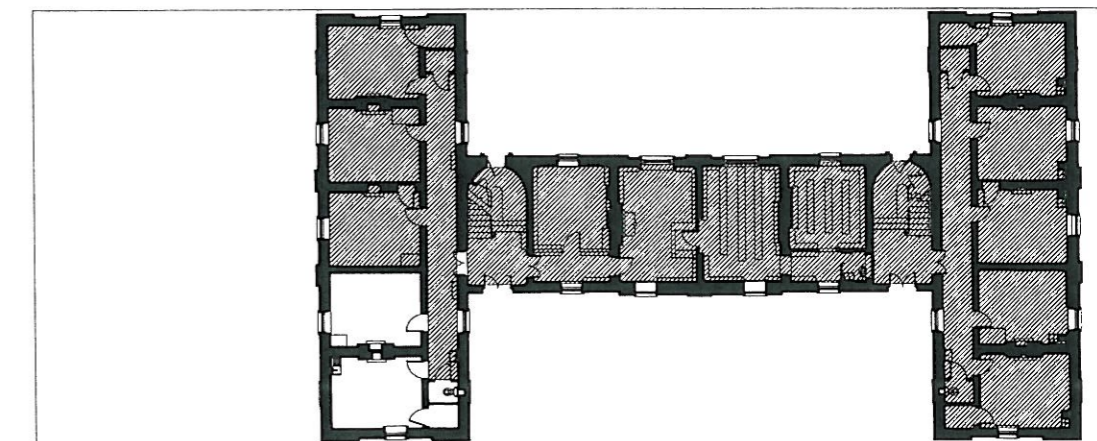


GROUND FLOOR KEY PLAN

| | | | | | | | |
|---|--|---|---|---|--------------------------------|--|---|
| <p>mcculloughmulvinarchitects</p> <p>1 wexford place, dublin 2, ireland</p> <p>t: +353 1 707 9855 f: +353 1 707 1012</p> <p>www.mcculloughmulvin.com info@mcculloughmulvin.com</p> | <p><small>COPYRIGHT AND OWNERSHIP OF THIS DRAWING IS VESTED IN MCCULLOUGH MULVIN WHOSE PRIOR WRITTEN CONSENT IS REQUIRED FOR ITS USE, REPRODUCTION OR FOR PUBLICATION TO ANY THIRD PARTY. ALL RIGHTS RESERVED BY THE LAW OF COPYRIGHT AND BY INTERNATIONAL COPYRIGHT CONVENTIONS ARE RESERVED TO MCCULLOUGH MULVIN AND MAY BE PROTECTED BY COURT PROCEEDINGS FOR DAMAGES AND/OR INJUNCTIONS AND COSTS.</small></p> <p><small>DO NOT SCALE THIS DRAWING. ALL WRITTEN DIMENSIONS ARE IN MILLIMETRES. ANY INCONSISTENCIES TO BE REPORTED TO THE ARCHITECT IMMEDIATELY.</small></p> <p><small>© MCCULLOUGH MULVIN 1998</small></p> | <p>REFER TO</p> <p>BG-D-001 SITE, GROUND, FIRST & ROOF DEMOLITIONS</p> <p>BG-S-200 SERIES FOR SURVEY PHOTOS</p> <p>DATUM SURVEY DRAWINGS FOR EXISTING LAYOUTS</p> | <p>KEY</p> <ul style="list-style-type: none"> — REMOVE SURFACE FIXTURES AND FITTINGS - - - FORM STRUCTURAL OPE - - - BLOCK UP EXISTING OPE. MAKE GOOD | <p>PHOTO</p> <p>PHOTO REFERENCES - REFER TO DRAWING SERIES BG-S-200 SURVEY PHOTO SHEETS no 1 - 11</p> <p>REMOVE DOOR AND FRAME. OPE TO BE MADE GOOD. WINDOW TO BE FITTED</p> | <p>REV DATE BY DESCRIPTION</p> | <p>DRAWN LMD</p> <p>CHECKED RCH</p> <p>DRAWING TITLE</p> <p>PROJECT BUTLER GALLERY</p> <p>CLIENT KILKENNY ARTS</p> <p>Room Demolitions Sheet 4</p> | <p>SCALE 1:50 @A1 1:100 @A3</p> <p>JOB NUMBER 201002</p> <p>DRAWING NUMBER</p> <p>BG-D-104</p> <p>REVISION</p> |
|---|--|---|---|---|--------------------------------|--|---|

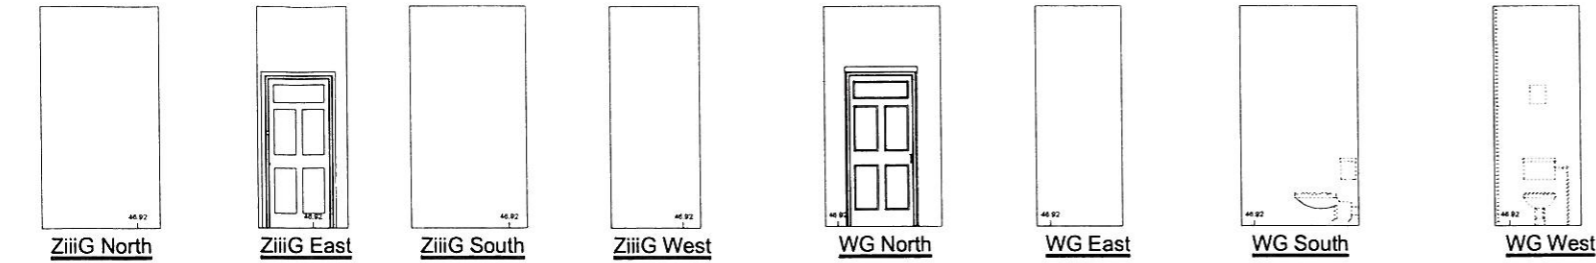


ROOM Ziii

ROOM W

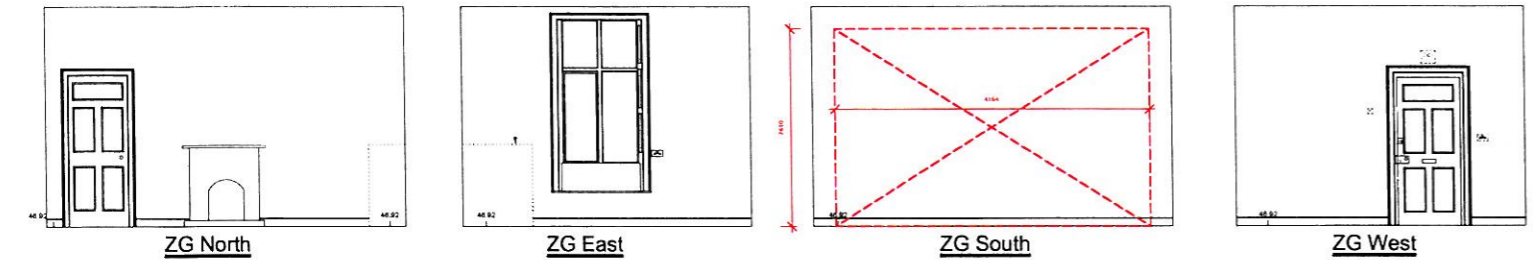

ROOM Z

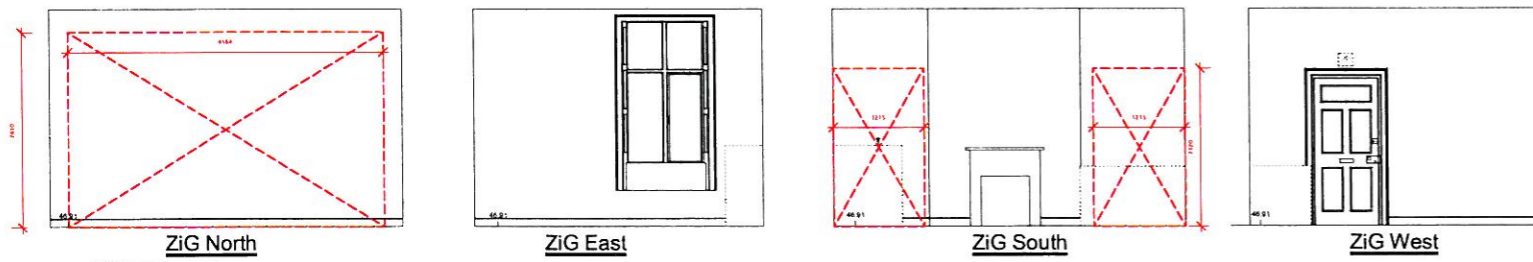

ROOM Zi




ROOM Zii




ROOM S

INTERNAL ELEVATIONS ROOMS; Ziii, W, Z, Zi, Zii, S.

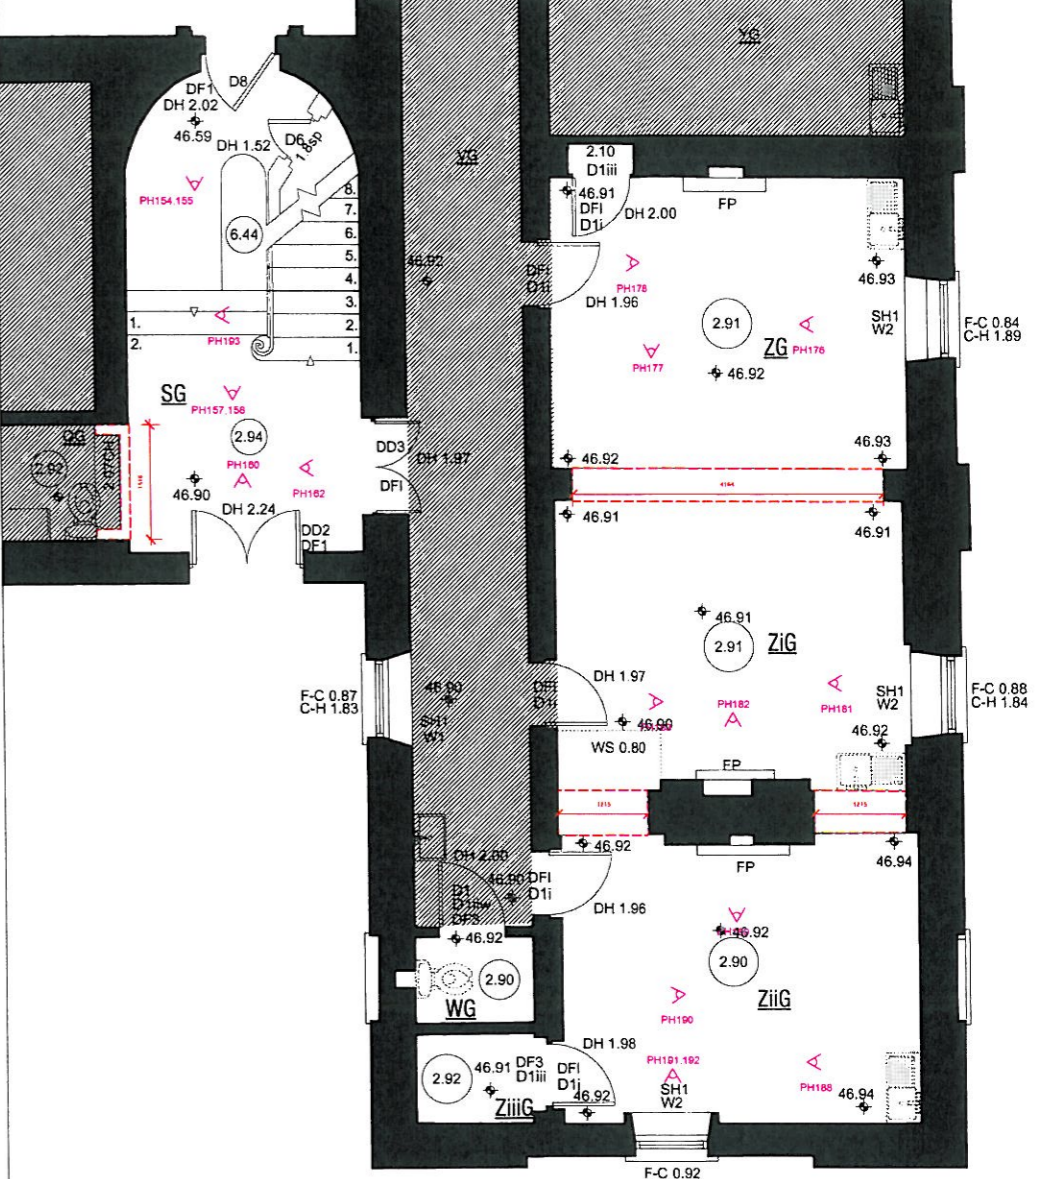

PLAN 1.50

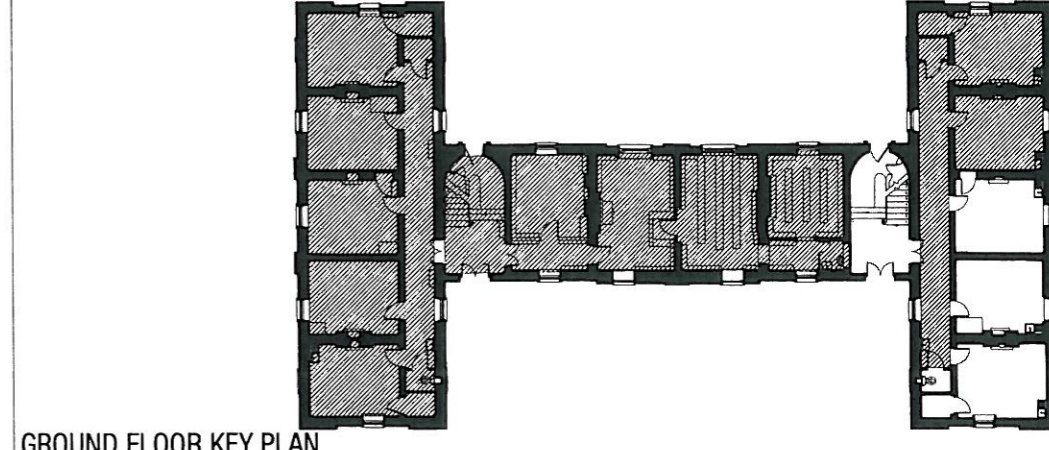

GROUND FLOOR KEY PLAN

mcculloughmulvin architects
 116, 117, 118,1000.

© COPYRIGHT AND OWNERSHIP OF THIS DRAWING IS RESERVED IN MCCULLOUGH MULVIN WHOSE PRIOR WRITTEN CONSENT IS REQUIRED FOR ITS USE, REPRODUCTION OR FOR PUBLICATION TO ANY THIRD PARTY. ALL RIGHTS RESERVED BY THE LAW OF COPYRIGHT AND BY INTERNATIONAL COPYRIGHT CONVENTIONS ARE RESERVED TO MCCULLOUGH MULVIN AND MAY BE PROTECTED BY COURT PROCEEDINGS FOR DAMAGES AND/OR INJUNCTIONS AND COSTS.
 DO NOT SCALE THIS DRAWING. ALL WRITTEN DIMENSIONS ARE IN MILLIMETRES. ANY DIMENSIONS IN PARENTHESES TO BE REPORTED TO THE ARCHITECT IMMEDIATELY.
 © MCCULLOUGH MULVIN 1996

REFER TO
 BG-D-001 SITE, GROUND, FIRST & ROOF DEMOLITIONS
 BG-S-200 SERIES FOR SURVEY PHOTOS
 DATUM SURVEY DRAWINGS FOR EXISTING LAYOUTS

KEY
 - - - - - REMOVE SURFACE FIXTURES AND FITTINGS
 - - - - - FORM STRUCTURAL OPE
 - - - - - BLOCK UP EXISTING OPE. MAKE GOOD


PHOTOS
 PHOTO REFERENCES. REFER TO DRAWING SERIES BG-S-200 SURVEY PHOTO SHEETS no 1 - 11.
 REMOVE DOOR AND FRAME OPE TO BE MADE GOOD
 WINDOW TO BE FITTED

| REV | DATE | BY | DESCRIPTION |
|-----|------|----|-------------|
| | | | |

DRAWN LMD
 CHECKED ROH
 PROJECT BUTLER GALLERY
 CLIENT KILKENNY ARTS
 JOB NUMBER 201002
 DRAWING TITLE Room Demolitions Sheet 5

SCALE 1:50 @A1
 1:100@A3
 DRAWING NUMBER **BG-D-105**

REVISION

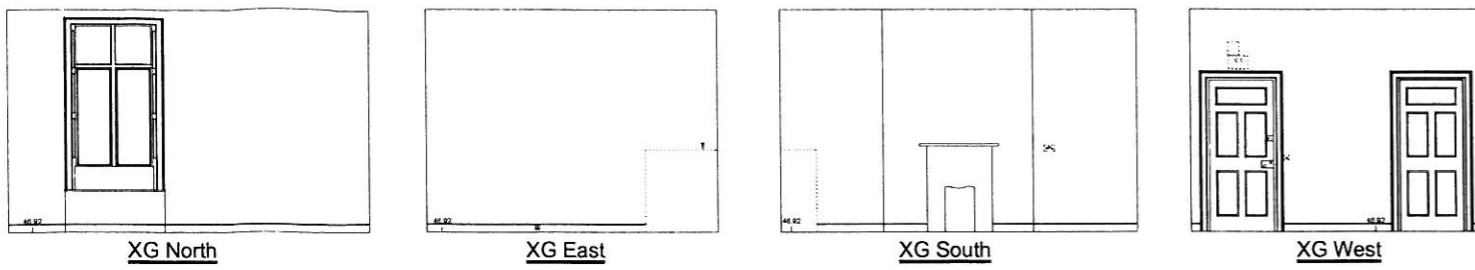


ROOM X




ROOM U

ROOM T

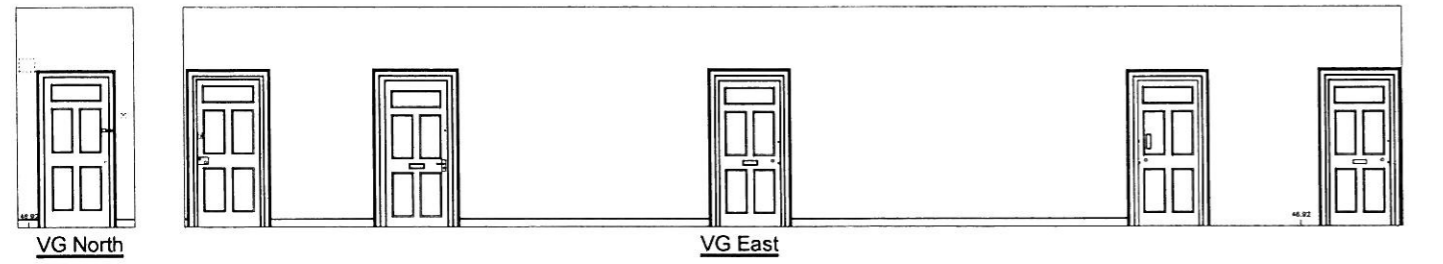

VG North


VG East

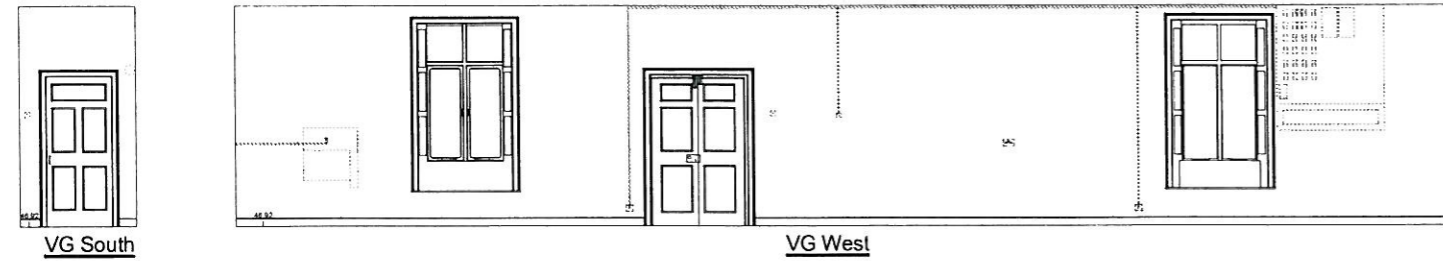

VG South

VG West

ROOM V

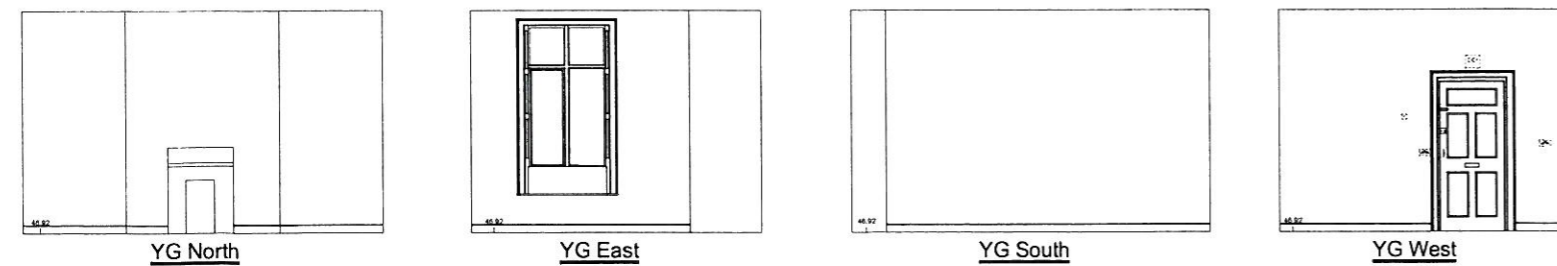

YG North

YG East


YG South

YG West


ROOM Y

INTERNAL ELEVATIONS ROOMS; X, U, T, V, Y.

PLAN 1.50

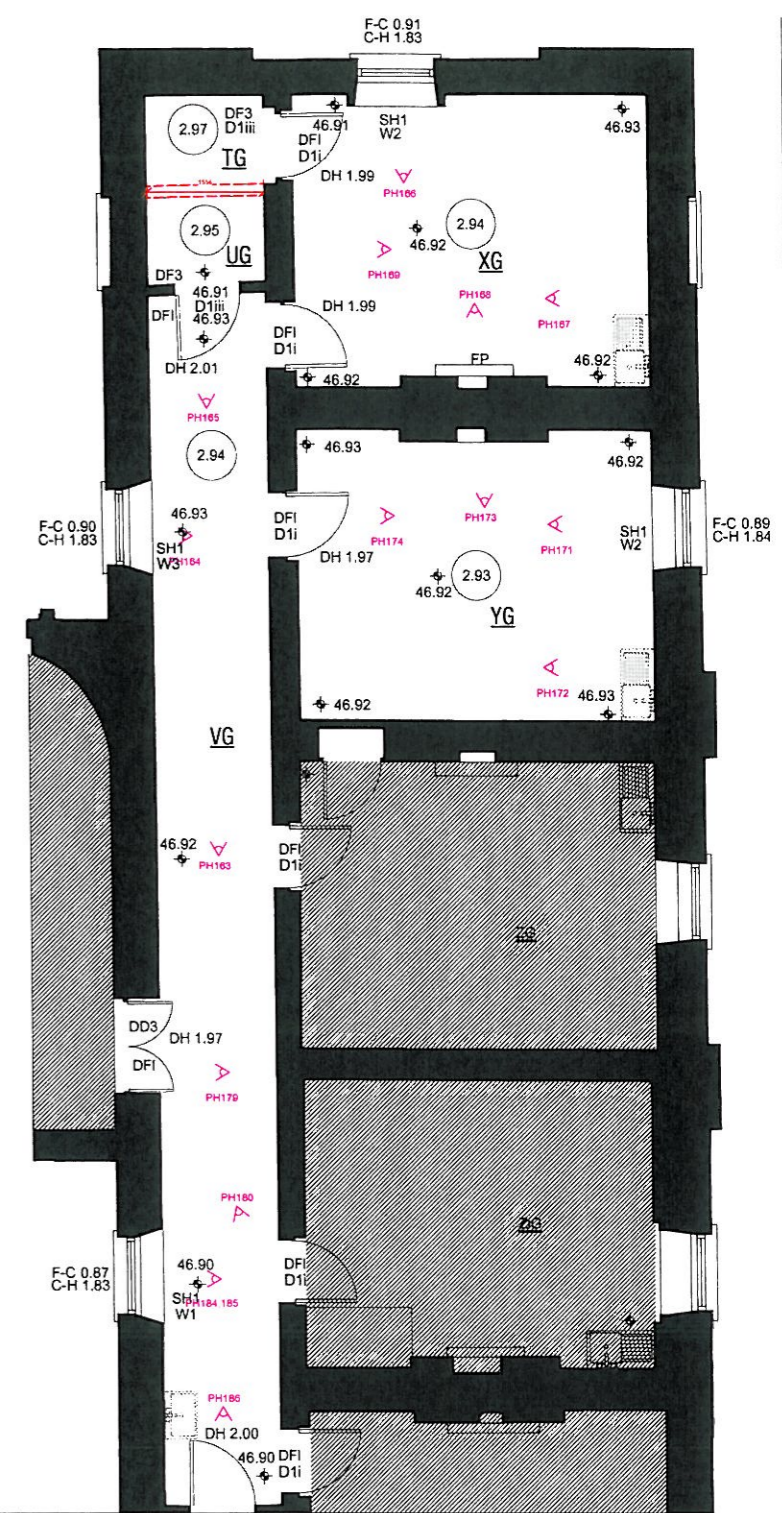

GROUND FLOOR KEY PLAN

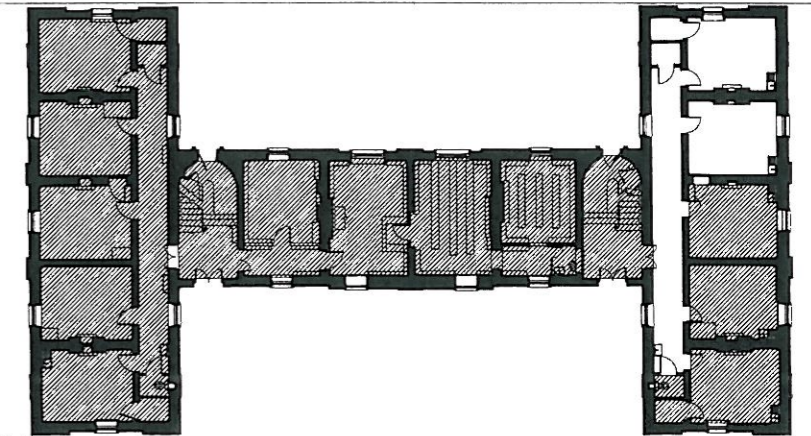

mccolloughmulvinarchitects
 1 bernarda place, dublin 2, ireland
 t: +353 1 707 8800
 f: +353 1 707 1812
 www.mccolloughmulvin.com
 info@mccolloughmulvin.com

"COPYRIGHT AND OWNERSHIP OF THIS DRAWING IS VESTED IN MCCOLLOUGH MULVIN
 WHERE WRITTEN CONSENT IS REQUIRED FOR ITS USE, REPRODUCTION OR FOR
 PUBLICATION TO ANY THIRD PARTY.
 ALL RIGHTS RESERVED BY THE LAW OF COPYRIGHT AND BY INTERNATIONAL COPYRIGHT
 CONVENTIONS ARE RESERVED TO MCCOLLOUGH MULVIN AND MAY BE PROTECTED BY
 COURT PROCEEDINGS FOR DAMAGES AND/OR INJUNCTIONS AND COSTS."
 DO NOT SCALE THIS DRAWING
 ALL WRITTEN DIMENSIONS ARE IN MILLIMETRES
 ANY INCONSISTENCIES TO BE REPORTED TO THE ARCHITECT IMMEDIATELY
 © MCCOLLOUGH MULVIN 1996

REFER TO
 BG-D-001 SITE, GROUND, FIRST & ROOF DEMOLITIONS
 BG-S-200 SERIES FOR SURVEY PHOTOS
 DATUM SURVEY DRAWINGS FOR EXISTING LAYOUTS

KEY
 - - - - - REMOVE SURFACE FIXTURES AND FITTINGS
 - - - - - FORM STRUCTURAL OPE
 - - - - - BLOCK UP EXISTING OPE. MAKE GOOD

PHOTO
 PHOTO REFERENCES: REFER TO DRAWING SERIES BG-S-200
 SURVEY PHOTO SHEETS no 1 - 11.
 REMOVE DOOR AND FRAME. OPE TO BE MADE GOOD.
 WINDOW TO BE FITTED

REV DATE BY DESCRIPTION


DRAWN LMD
 CHECKED ROH
 DRAWING TITLE
 PROJECT BUTLER GALLERY
 CLIENT KILKENNY ARTS
 Room Demolitions
 Sheet 06

SCALE 1:50 (SAT 1:100@A3)
 JOB NUMBER 201002
 DRAWING NUMBER
BG-D-106


REVISION




ROOM K

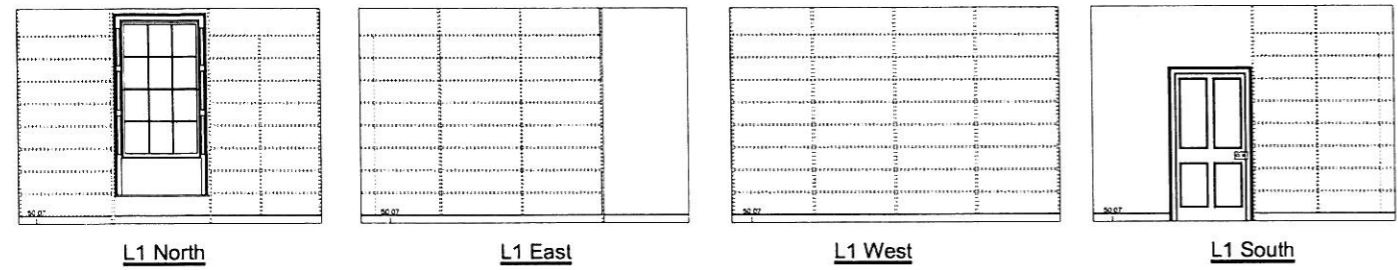

ROOM L

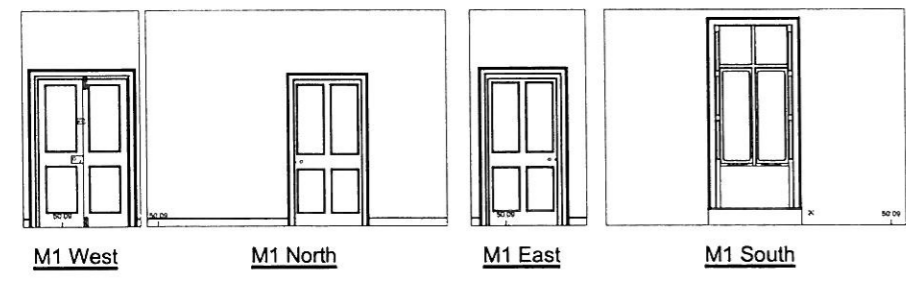


ROOM M

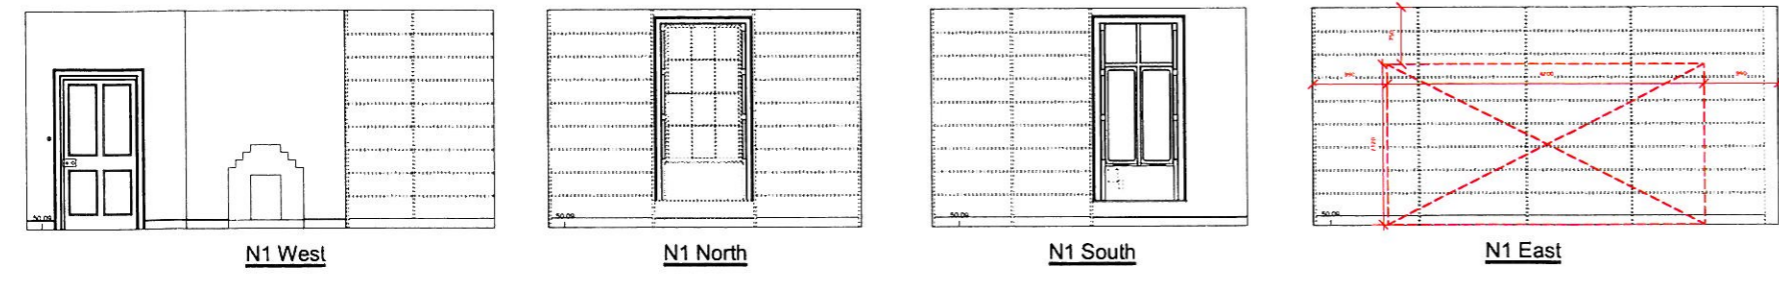


ROOM N

INTERNAL ELEVATIONS ROOMS; K, L, M, N.




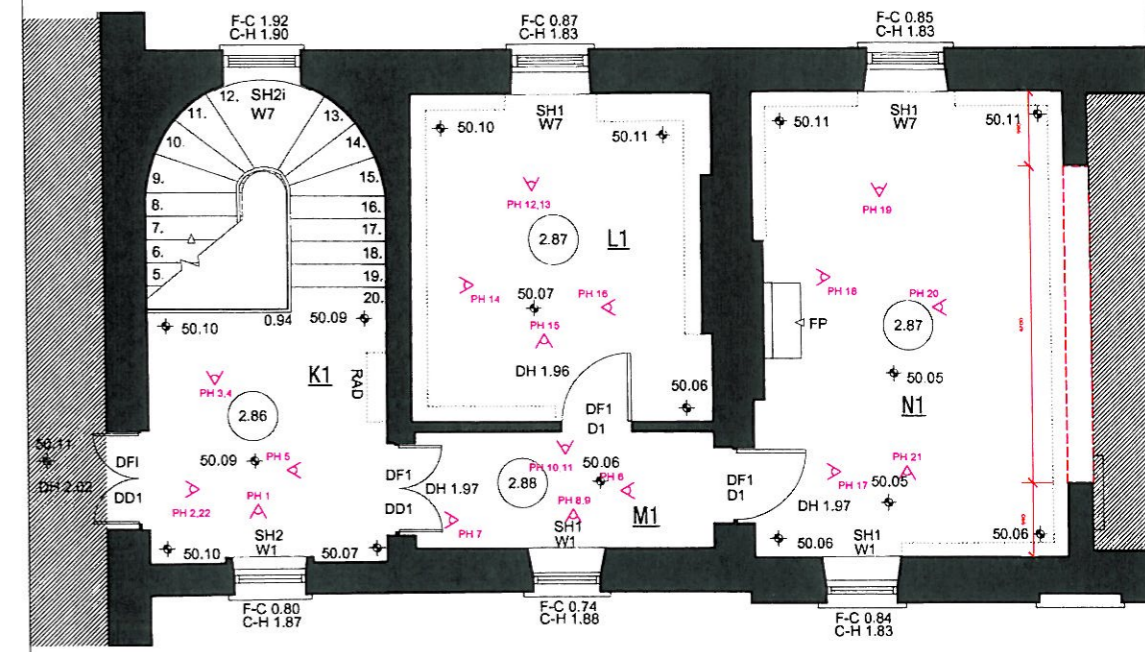


PLAN 1.50

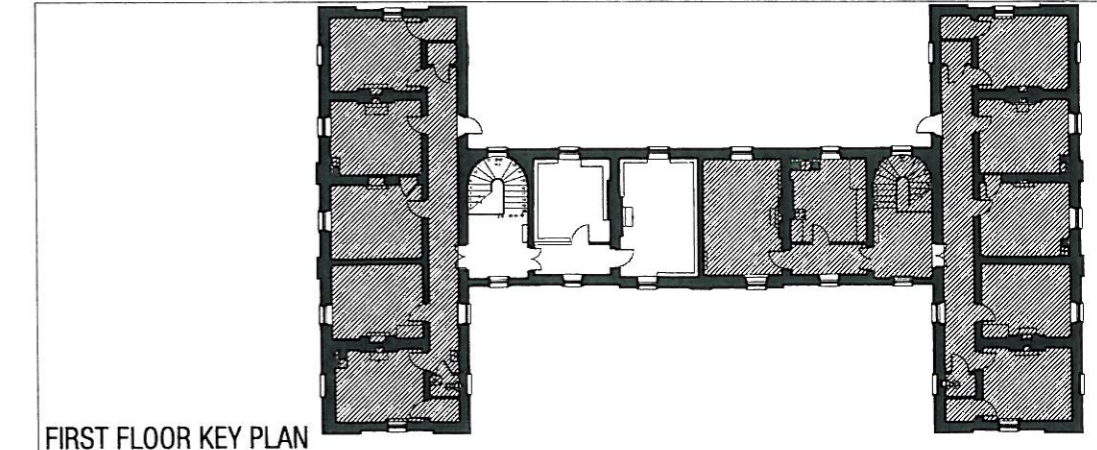


FIRST FLOOR KEY PLAN


| <p>mcculloughmulvinarchitects</p> <p>1. 357 1 707 8658 2. 357 1 707 1812</p> <p>www.mcculloughmulvin.com info@mcculloughmulvin.com</p> | <p><small>*COPYRIGHT AND OWNERSHIP OF THIS DRAWING IS VESTED IN MCCULLOUGH MULVIN WHOSE PRIOR WRITTEN CONSENT IS REQUIRED FOR ITS USE, REPRODUCTION OR FOR PUBLICATION TO ANY THIRD PARTY. ALL RIGHTS RESERVED BY THE LAW OF COPYRIGHT AND BY INTERNATIONAL COPYRIGHT CONVENTIONS ARE RESERVED TO MCCULLOUGH MULVIN AND MAY BE PROTECTED BY COURT PROCEEDINGS FOR DAMAGES AND/OR INJUNCTIONS AND COSTS.</small></p> <p><small>DO NOT SCALE THIS DRAWING. ALL WRITTEN DIMENSIONS ARE IN MILLIMETRES. ANY INCONSISTENCIES TO BE REPORTED TO THE ARCHITECT IMMEDIATELY.</small></p> <p><small>© MCCULLOUGH MULVIN 1996</small></p> | <p>REFER TO</p> <p>BG-D-001 SITE, GROUND, FIRST & ROOF DEMOLITIONS BG-S-200 SERIES FOR SURVEY PHOTOS DATUM SURVEY DRAWINGS FOR EXISTING LAYOUTS</p> | <p>KEY</p> <ul style="list-style-type: none"> — REMOVE SURFACE FIXTURES AND FITTINGS - - - FORM STRUCTURAL OPE - - - BLOCK UP EXISTING OPE. MAKE GOOD | <p>PHOTO</p> <p>PHOTO REFERENCES REFER TO DRAWING SERIES BG-S-200 SURVEY PHOTO SHEETS no 1 - 11. REMOVE DOOR AND FRAME OPE TO BE MADE GOOD. WINDOW TO BE FITTED</p> | <table border="1"> <thead> <tr> <th>REV</th> <th>DATE</th> <th>BY</th> <th>DESCRIPTION</th> </tr> </thead> <tbody> <tr> <td> </td> <td> </td> <td> </td> <td> </td> </tr> </tbody> </table> | REV | DATE | BY | DESCRIPTION | | | | | <table border="1"> <tr> <td>DRAWN LMD</td> <td>PROJECT BUTLER GALLERY</td> <td>SCALE 1:50 @A1 1:100@A3</td> <td>DRAWING NUMBER</td> </tr> <tr> <td>CHECKED RCH</td> <td>CLIENT KILKENNY ARTS</td> <td>JOB NUMBER 201002</td> <td rowspan="2">BG-D-110</td> </tr> <tr> <td>DRAWING TITLE</td> <td>Room Demolitions Sheet 07</td> <td> </td> </tr> </table> | DRAWN LMD | PROJECT BUTLER GALLERY | SCALE 1:50 @A1 1:100@A3 | DRAWING NUMBER | CHECKED RCH | CLIENT KILKENNY ARTS | JOB NUMBER 201002 | BG-D-110 | DRAWING TITLE | Room Demolitions Sheet 07 | | <p>REVISION</p> |
|---|---|---|---|--|---|-----|------|----|-------------|--|--|--|--|--|-----------|------------------------|----------------------------|----------------|-------------|----------------------|-------------------|-----------------|---------------|---------------------------|--|-----------------|
| REV | DATE | BY | DESCRIPTION | | | | | | | | | | | | | | | | | | | | | | | |
| | | | | | | | | | | | | | | | | | | | | | | | | | | |
| DRAWN LMD | PROJECT BUTLER GALLERY | SCALE 1:50 @A1 1:100@A3 | DRAWING NUMBER | | | | | | | | | | | | | | | | | | | | | | | |
| CHECKED RCH | CLIENT KILKENNY ARTS | JOB NUMBER 201002 | BG-D-110 | | | | | | | | | | | | | | | | | | | | | | | |
| DRAWING TITLE | Room Demolitions Sheet 07 | | | | | | | | | | | | | | | | | | | | | | | | | |

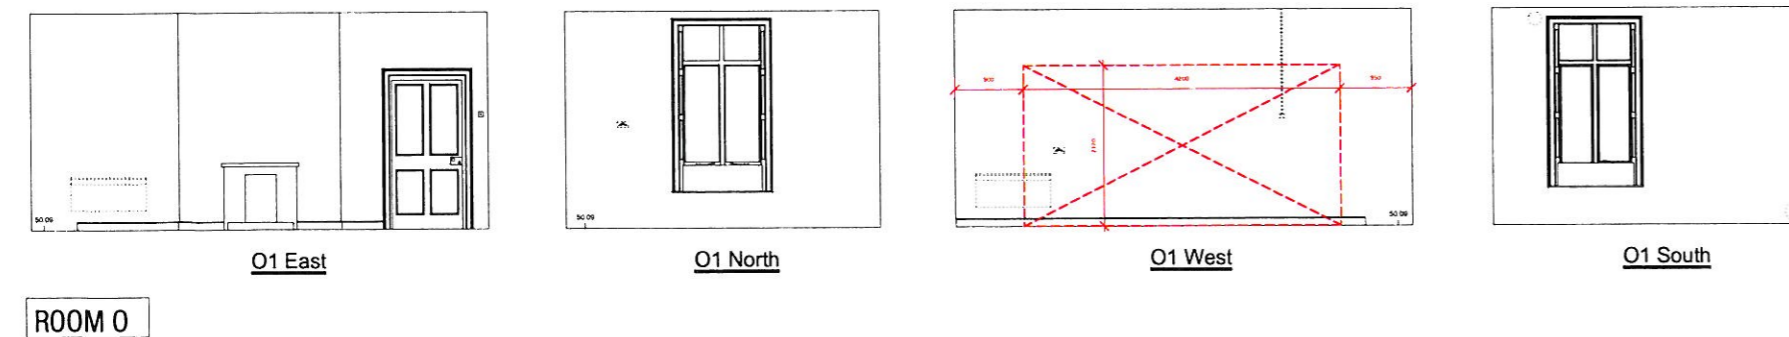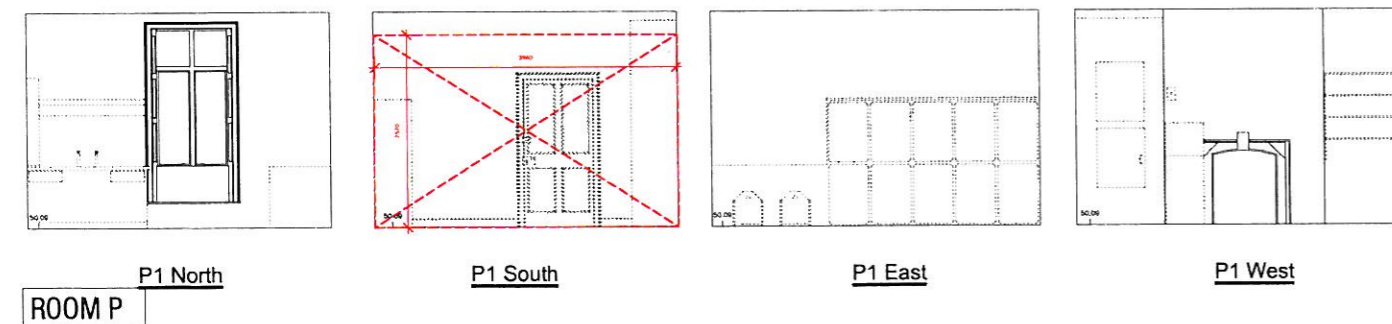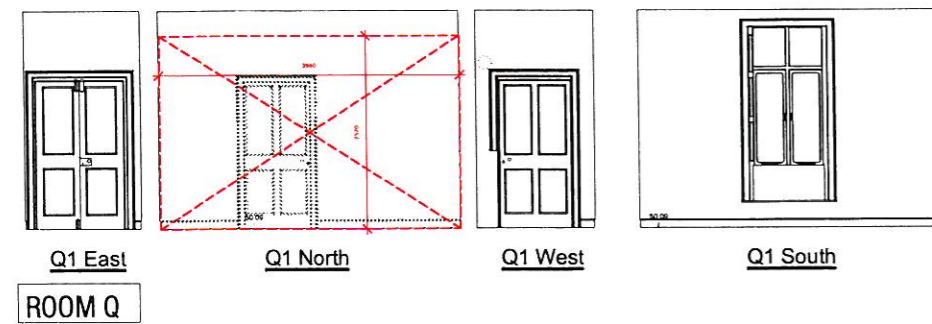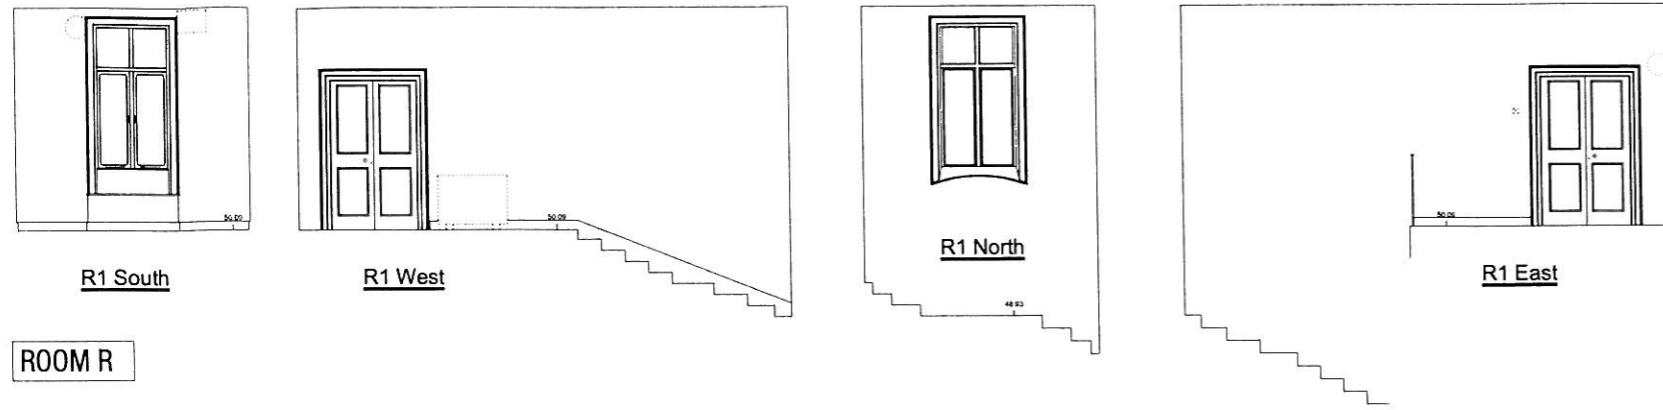

INTERNAL ELEVATIONS ROOMS; R, Q, P, O.

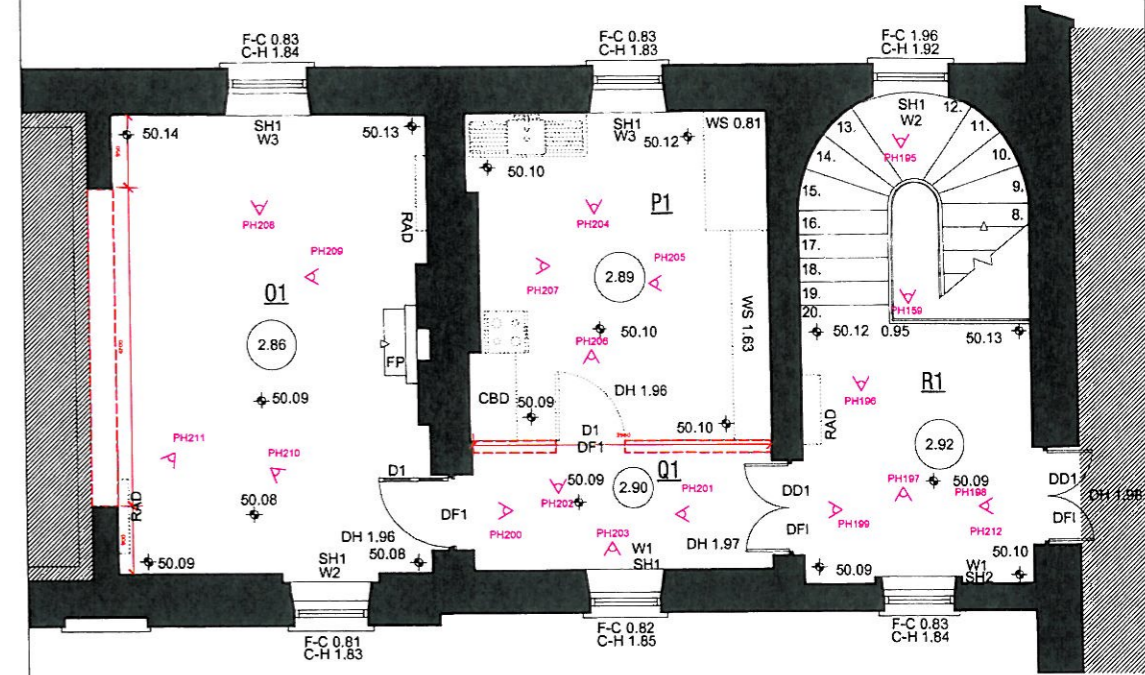


PLAN 1.50

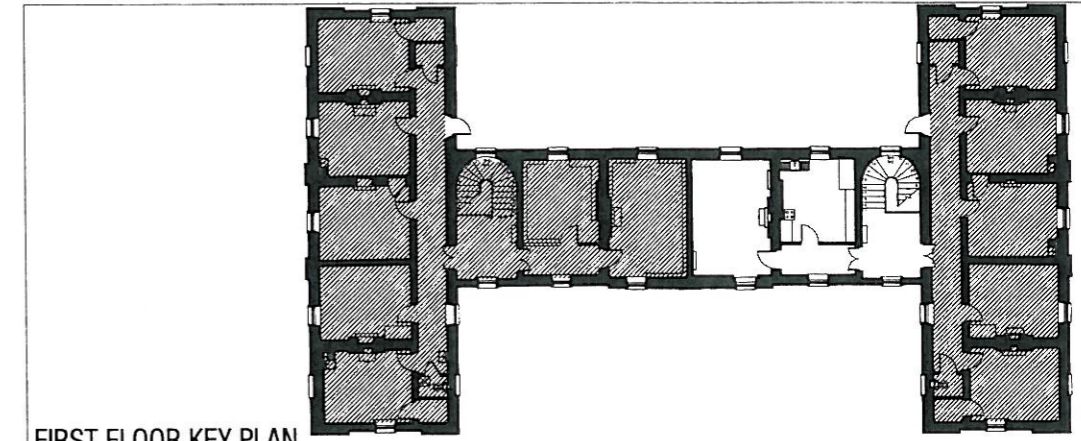


FIRST FLOOR KEY PLAN


| | | | | | | | | |
|---|---|--|--|---|--------------------------------|---|---|-----------------|
| <p>mcculloughmulvinarchitects</p> <p>1 wintanika place, dublin 2, ireland</p> <p>t: +353 1 707 8855 f: +353 1 707 1812</p> <p>www.mcculloughmulvin.com info@mcculloughmulvin.com</p> <p>© MCCULLOUGH MULVIN 1999</p> | <p>COPYRIGHT AND OWNERSHIP OF THIS DRAWING IS VESTED IN MCCULLOUGH MULVIN WHOSE PRIOR WRITTEN CONSENT IS REQUIRED FOR ITS USE, REPRODUCTION OR FOR PUBLICATION TO ANY THIRD PARTY.</p> <p>ALL RIGHTS RESERVED BY THE LAW OF COPYRIGHT AND BY INTERNATIONAL COPYRIGHT CONVENTIONS ARE RESERVED TO MCCULLOUGH MULVIN AND MAY BE PROTECTED BY COURT PROCEEDINGS FOR DAMAGES AND/OR INJUNCTIONS AND COSTS.</p> <p>DO NOT SCALE THIS DRAWING</p> <p>ALL WRITTEN DIMENSIONS ARE IN MILLIMETRES</p> <p>ANY INCONSISTENCIES TO BE REPORTED TO THE ARCHITECT IMMEDIATELY</p> | <p>REFER TO</p> <p>BG-D-001 SITE GROUND, FIRST & ROOF DEMOLITIONS</p> <p>BG-S-200 SERIES FOR SURVEY PHOTOS</p> <p>DATUM SURVEY DRAWINGS FOR EXISTING LAYOUTS</p> | <p>KEY</p> <ul style="list-style-type: none"> — REMOVE SURFACE FIXTURES AND FITTINGS - - - FORM STRUCTURAL OPE - - - BLOCK UP EXISTING OPE MAKE GOOD | <p>PHOTO REFERENCES - REFER TO DRAWING SERIES BG-S-200 SURVEY PHOTO SHEETS NO 1 - 11</p> <p>REMOVE DOOR AND FRAME OPE TO BE MADE GOOD WINDOW TO BE FITTED</p> | <p>REV DATE BY DESCRIPTION</p> | <p>DRAWN LMD</p> <p>CHECKED RDH</p> <p>DRAWING TITLE</p> <p>PROJECT BUTLER GALLERY</p> <p>CLIENT KILKENNY ARTS</p> <p>Room Demolitions Sheet 08</p> | <p>SCALE 1:50 @A1 1:100 @A3</p> <p>JOB NUMBER 201002</p> <p>DRAWING NUMBER</p> <p>BG-D-111</p> | <p>REVISION</p> |
|---|---|--|--|---|--------------------------------|---|---|-----------------|

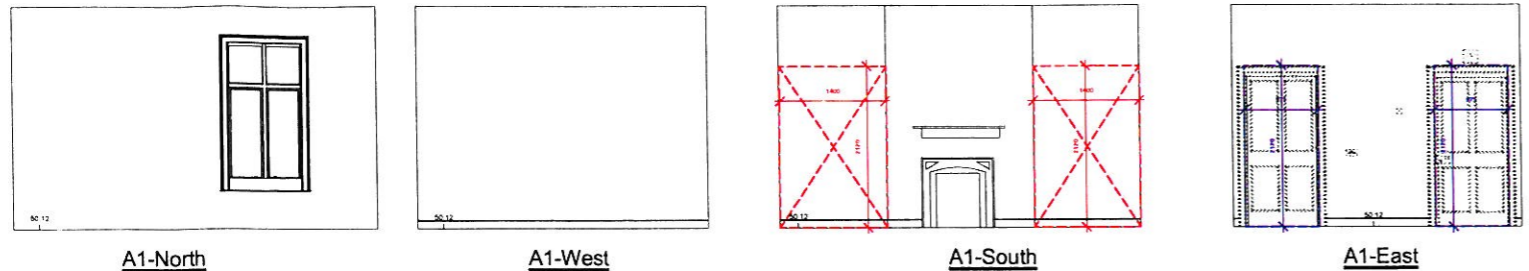

ROOM A

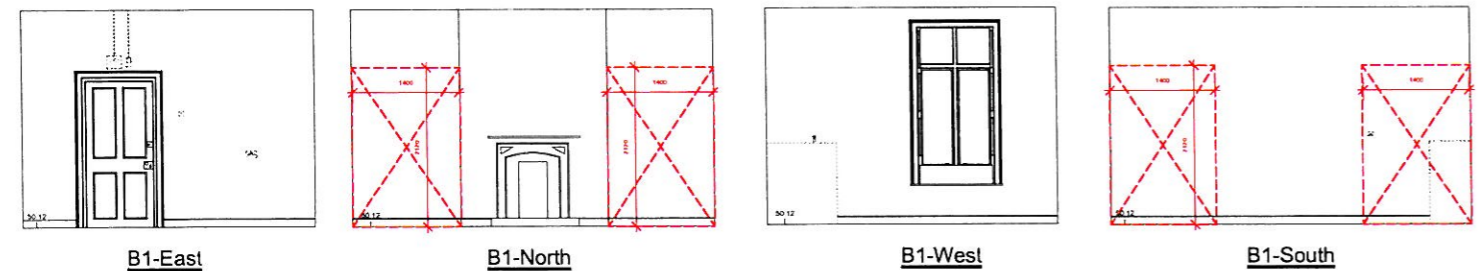

ROOM B

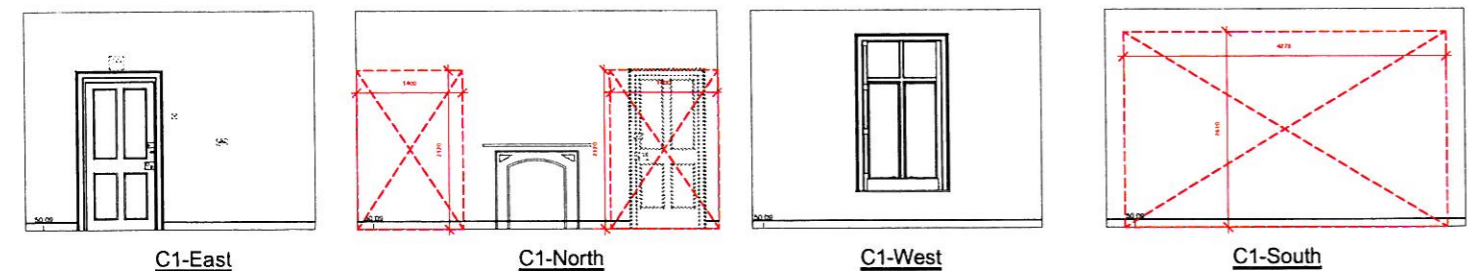


ROOM C




ROOM G

ROOM H

INTERNAL ELEVATIONS ROOMS; A, B, C, G, H.

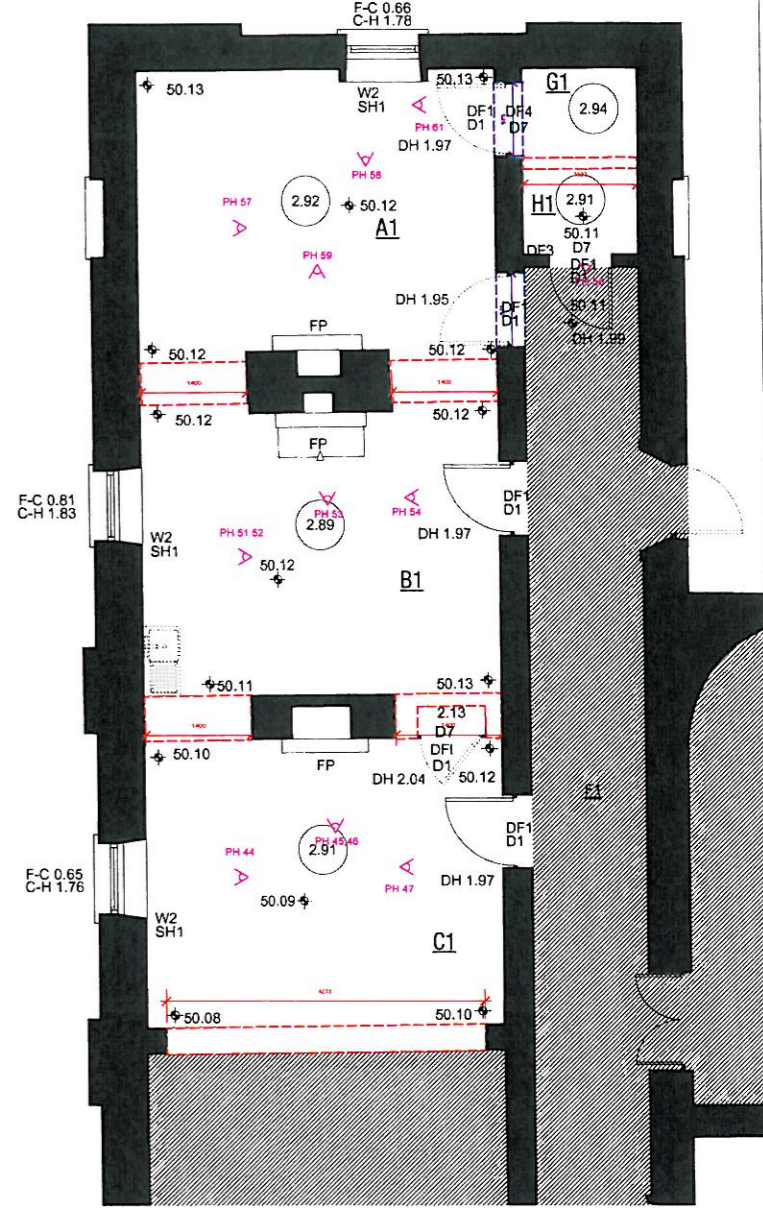


PLAN 1.50

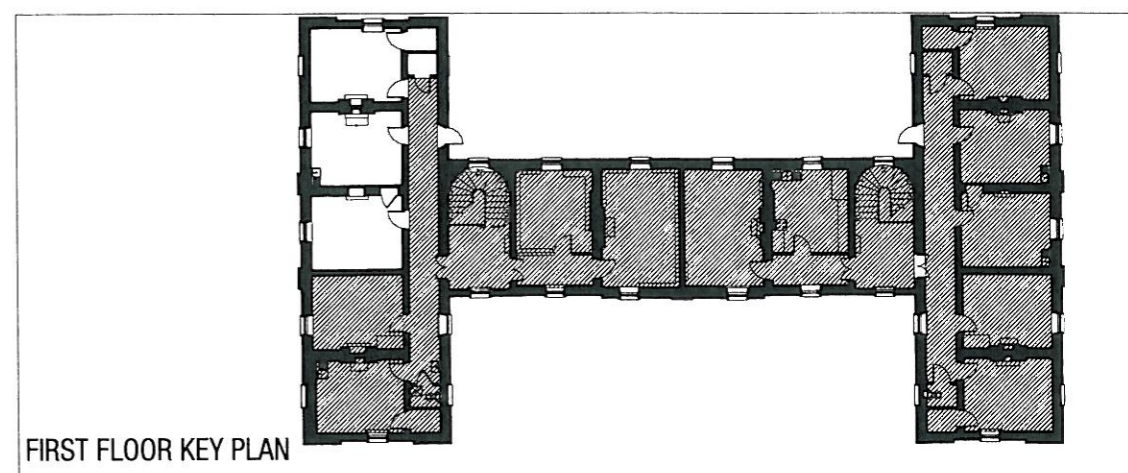


FIRST FLOOR KEY PLAN

| <p>mcculloughmulvinarchitects</p> <p>1 avaritia place, dublin 2, ireland t +353 1 207 9655 www.mcculloughmulvin.com t +353 1 707 1012 info@mcculloughmulvin.com</p> | <p><small>*COPYRIGHT AND OWNERSHIP OF THIS DRAWING IS VESTED IN MCCULLOUGH MULVIN WHOSE PRIOR WRITTEN CONSENT IS REQUIRED FOR ITS USE, REPRODUCTION OR FOR PUBLICATION TO ANY THIRD PARTY. ALL RIGHTS RESERVED BY THE LAW OF COPYRIGHT AND BY INTERNATIONAL COPYRIGHT CONVENTIONS ARE RESERVED TO MCCULLOUGH MULVIN AND MAY BE PROTECTED BY COURT PROCEEDINGS FOR DAMAGES AND/OR INJUNCTIONS AND COSTS.</small></p> <p><small>DO NOT SCALE THIS DRAWING. ALL WRITTEN DIMENSIONS ARE IN MILLIMETRES. ANY INCONSISTENCIES TO BE REPORTED TO THE ARCHITECT IMMEDIATELY.</small></p> <p><small>© MCCULLOUGH MULVIN 1990</small></p> | <p>REFER TO BG-D-001 SITE, GROUND, FIRST & ROOF DEMOLITIONS BG-S-200 SERIES FOR SURVEY PHOTOS DATUM SURVEY DRAWINGS FOR EXISTING LAYOUTS</p> | <p>KEY</p> <ul style="list-style-type: none"> REMOVE SURFACE FIXTURES AND FITTINGS FORM STRUCTURAL OPE BLOCK UP EXISTING OPE. MAKE GOOD | <p> PHOTO REFERENCES REFER TO DRAWING SERIES BG-S-200 SURVEY PHOTO SHEETS no 1 - 11 REMOVE DOOR AND FRAME OPE TO BE MADE GOOD. WINDOW TO BE FITTED</p> | <table border="1"> <thead> <tr> <th>REV</th> <th>DATE</th> <th>BY</th> <th>DESCRIPTION</th> </tr> </thead> <tbody> <tr> <td> </td> <td> </td> <td> </td> <td> </td> </tr> </tbody> </table> | REV | DATE | BY | DESCRIPTION | | | | | <table border="1"> <tr> <td>DRAWN LMD</td> <td>PROJECT BUTLER GALLERY</td> <td>SCALE 1:50 GA1 1:100 GA3</td> <td>DRAWING NUMBER</td> </tr> <tr> <td>CHECKED RCH</td> <td>CLIENT KILKENNY ARTS</td> <td>JOB NUMBER 201002</td> <td rowspan="2">BG-D-112</td> </tr> <tr> <td>DRAWING TITLE</td> <td>Room Demolitions Sheet 09</td> <td> </td> </tr> </table> | DRAWN LMD | PROJECT BUTLER GALLERY | SCALE 1:50 GA1 1:100 GA3 | DRAWING NUMBER | CHECKED RCH | CLIENT KILKENNY ARTS | JOB NUMBER 201002 | BG-D-112 | DRAWING TITLE | Room Demolitions Sheet 09 | | <table border="1"> <thead> <tr> <th>REVISION</th> </tr> </thead> <tbody> <tr> <td> </td> </tr> </tbody> </table> | REVISION | |
|--|---|--|--|--|---|-----|------|----|-------------|--|--|--|--|---|-----------|------------------------|-----------------------------|----------------|-------------|----------------------|-------------------|-----------------|---------------|---------------------------|--|--|----------|--|
| REV | DATE | BY | DESCRIPTION | | | | | | | | | | | | | | | | | | | | | | | | | |
| | | | | | | | | | | | | | | | | | | | | | | | | | | | | |
| DRAWN LMD | PROJECT BUTLER GALLERY | SCALE 1:50 GA1 1:100 GA3 | DRAWING NUMBER | | | | | | | | | | | | | | | | | | | | | | | | | |
| CHECKED RCH | CLIENT KILKENNY ARTS | JOB NUMBER 201002 | BG-D-112 | | | | | | | | | | | | | | | | | | | | | | | | | |
| DRAWING TITLE | Room Demolitions Sheet 09 | | | | | | | | | | | | | | | | | | | | | | | | | | | |
| REVISION | | | | | | | | | | | | | | | | | | | | | | | | | | | | |
| | | | | | | | | | | | | | | | | | | | | | | | | | | | | |

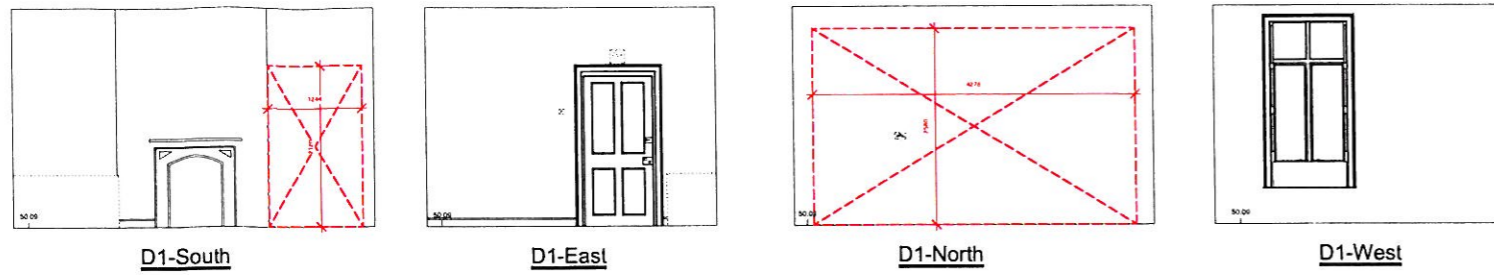


ROOM D

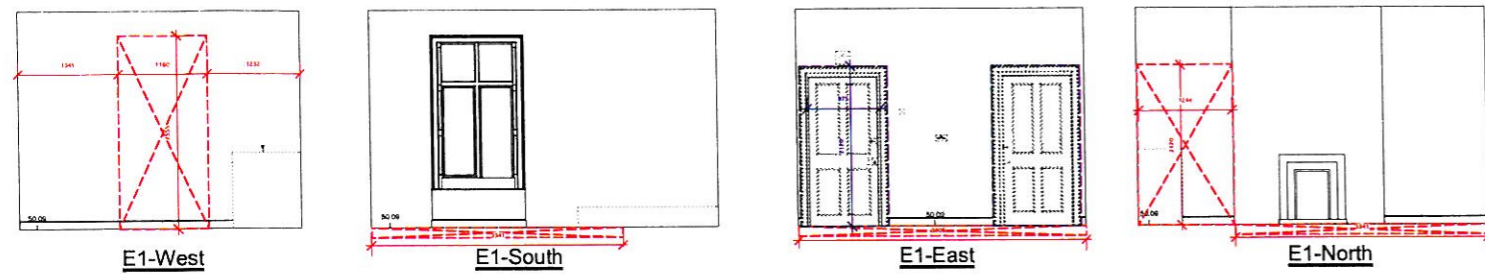

ROOM E




ROOM F

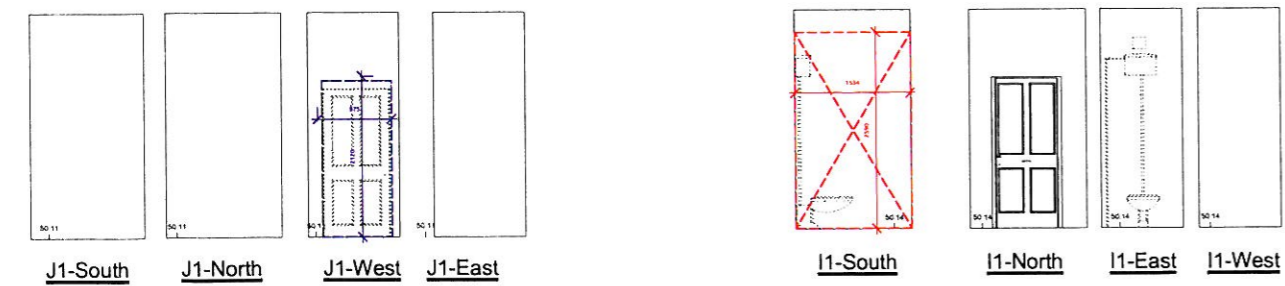


ROOM J

ROOM I

INTERNAL ELEVATIONS ROOMS; D, E, F, J, I.

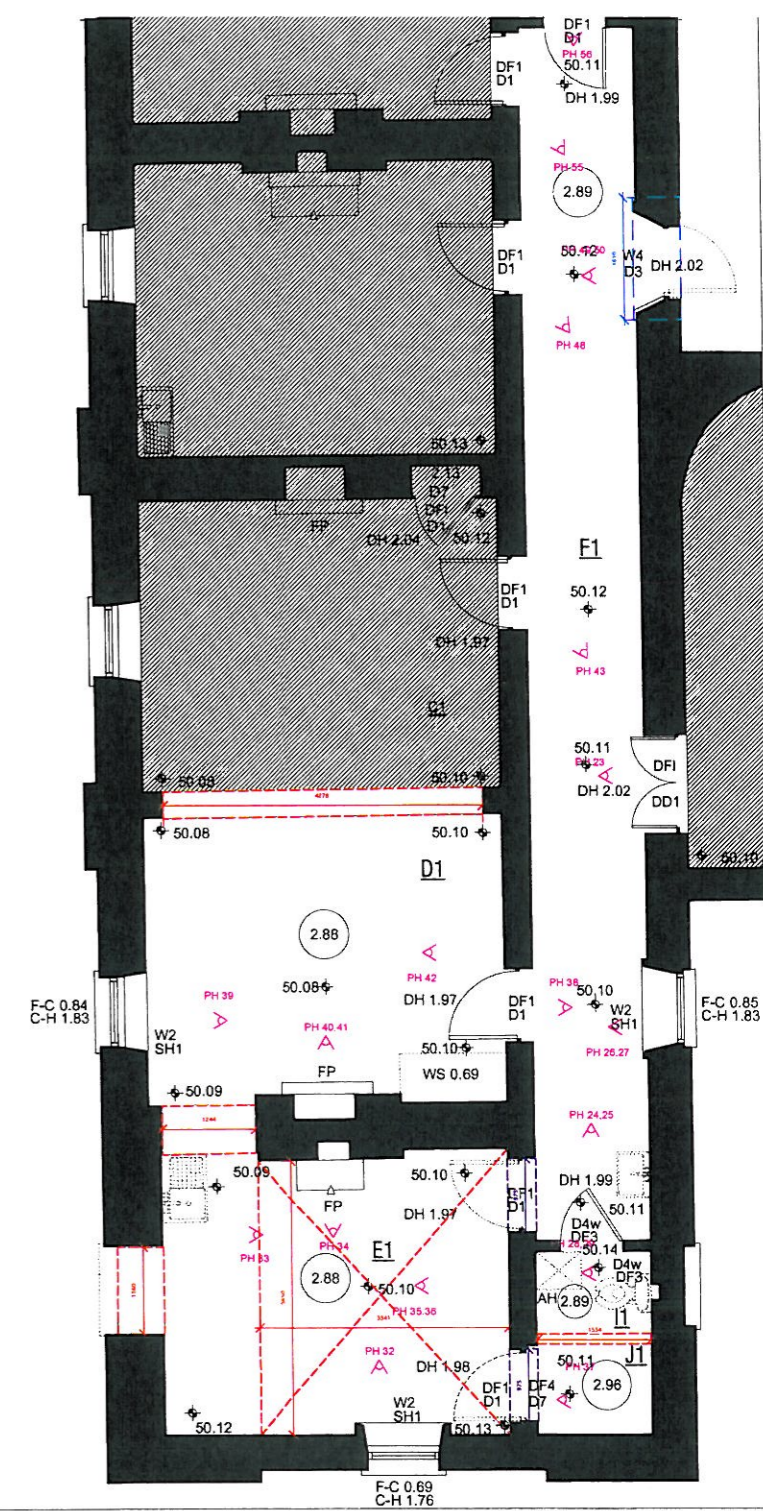


PLAN 1.50

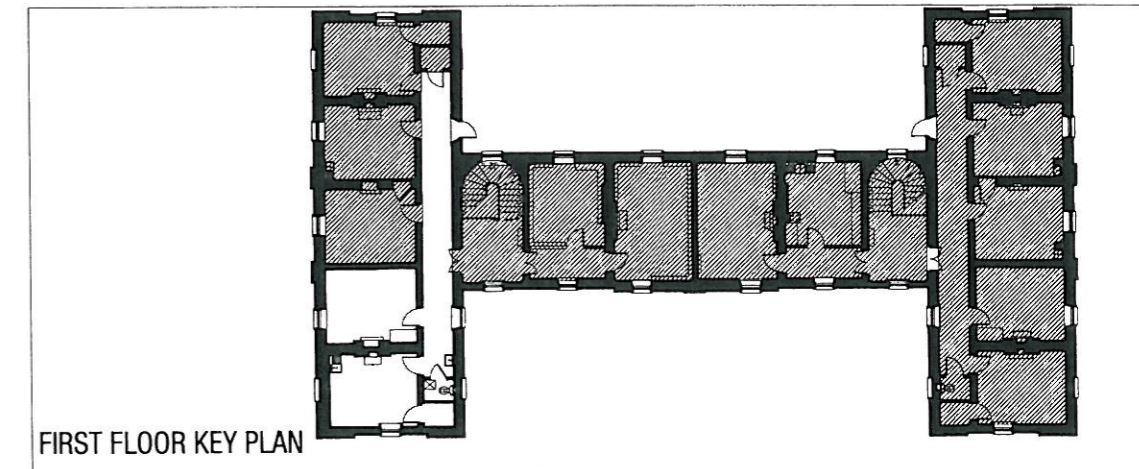


FIRST FLOOR KEY PLAN


| | | | | | | | | |
|---|---|---|---|---|--------------------------------|--|--|-----------------|
| <p>mcculloughmulvlinarchitects</p> <p>1 <i>pearlstone place, dublin 2, ireland</i></p> <p>T: +353 1 707 8855 www.mcculloughmulvlin.com</p> <p>F: +353 1 707 1812 info@mcculloughmulvlin.com</p> | <p><small>“COPYRIGHT AND OWNERSHIP OF THIS DRAWING IS VESTED IN MCCULLOUGH MULV LIN WHOSE PRIOR WRITTEN CONSENT IS REQUIRED FOR ITS USE, REPRODUCTION OR FOR PUBLICATION TO ANY THIRD PARTY. ALL RIGHTS RESERVED BY THE LAW OF COPYRIGHT AND BY INTERNATIONAL COPYRIGHT. CONSENT IS NOT NECESSARY FOR REPRODUCTION FOR PRIVATE USE ONLY. NO PART OF THIS DRAWING OR ANY INFORMATION CONTAINED HEREIN IS TO BE REPRODUCED OR TRANSMITTED IN ANY FORM OR BY ANY MEANS, ELECTRONIC OR MECHANICAL, INCLUDING PHOTOCOPYING, RECORDING, OR BY ANY INFORMATION STORAGE AND RETRIEVAL SYSTEM. WITHOUT THE PRIOR WRITTEN PERMISSION OF MCCULLOUGH MULV LIN AND MAY BE PROTECTED BY COURT PROCEEDINGS FOR DAMAGES AND/OR INJUNCTIONS AND COSTS.”</small></p> <p>DO NOT SCALE THIS DRAWING ALL WRITTEN DIMENSIONS ARE IN MILLIMETERS ANY INCONSISTENCIES TO BE REPORTED TO THE ARCHITECT IMMEDIATELY</p> <p>© MCCULLOUGH MULV LIN 1999</p> | <p>REFER TO</p> <p>BG-D-001 SITE, GROUND, FIRST & ROOF DEMOLITIONS</p> <p>BG-S-200 SERIES FOR SURVEY PHOTOS</p> <p>DATUM SURVEY DRAWINGS FOR EXISTING LAYOUTS</p> | <p>KEY</p> <p>— REMOVE SURFACE FIXTURES AND FITTINGS</p> <p>- - - FORM STRUCTURAL OPE</p> <p>- - - BLOCK UP EXISTING OPE MAKE GOOD</p> | <p>PHOTO REFERENCES: REFER TO DRAWING SERIES BG-S-200 SURVEY PHOTO SHEETS no 1 - 11.</p> <p>REMOVE DOOR AND FRAME: OPE TO BE MADE GOOD</p> <p>WINDOW TO BE FITTED</p> | <p>REV DATE BY DESCRIPTION</p> | <p>DRAWN LMD</p> <p>CHECKED ROH</p> <p>DRAWING TITLE</p> <p>PROJECT BUTLER GALLERY</p> <p>CLIENT VIKENNY ARTS</p> <p>Room Demolitions Sheet 10</p> | <p>SCALE 1:50 (A1)</p> <p>1:100 (A3)</p> <p>JOB NUMBER 201002</p> <p>BG-D-113</p> | <p>REVISION</p> |
|---|---|---|---|---|--------------------------------|--|--|-----------------|

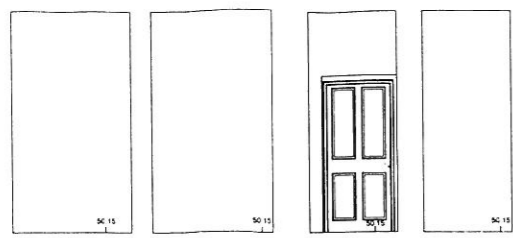


S1 North S1 South S1 East S1 West
ROOM S

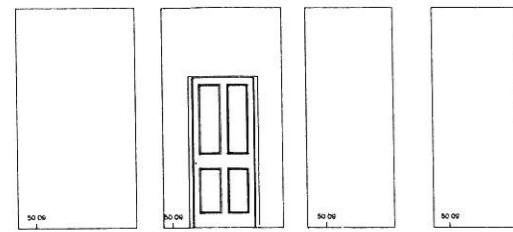


T1 North T1 South T1 East T1 West
ROOM T

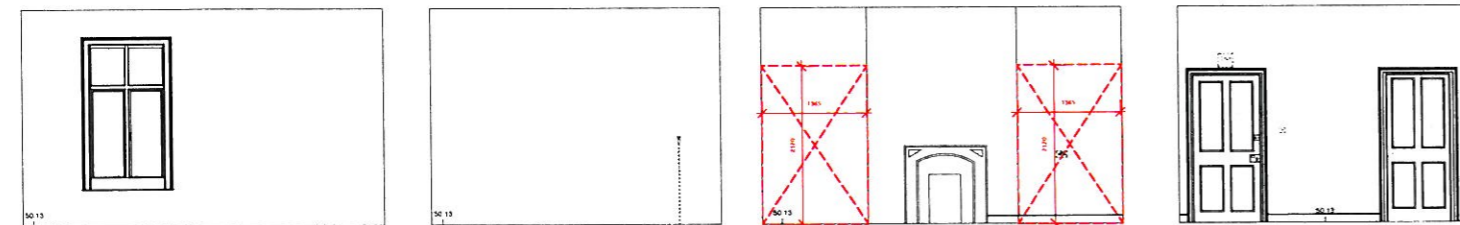

X1 North X1 East X1 South X1 West
ROOM X

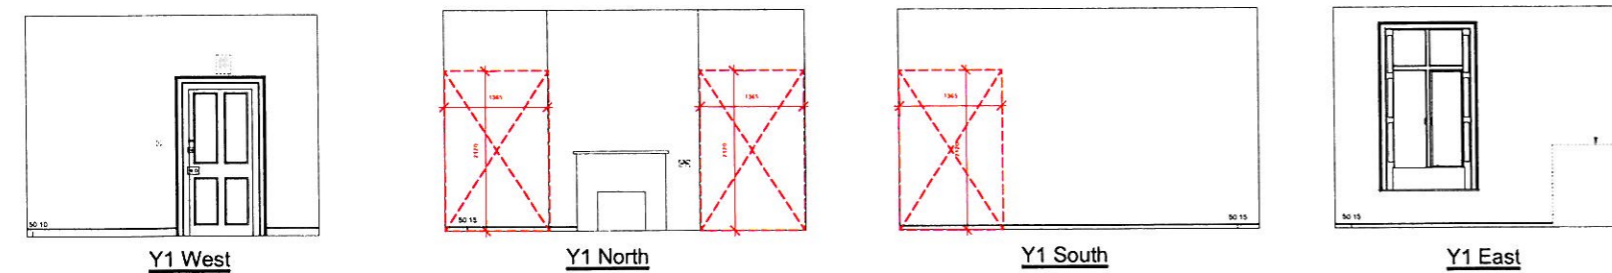


Y1 West Y1 North Y1 South Y1 East
ROOM Y

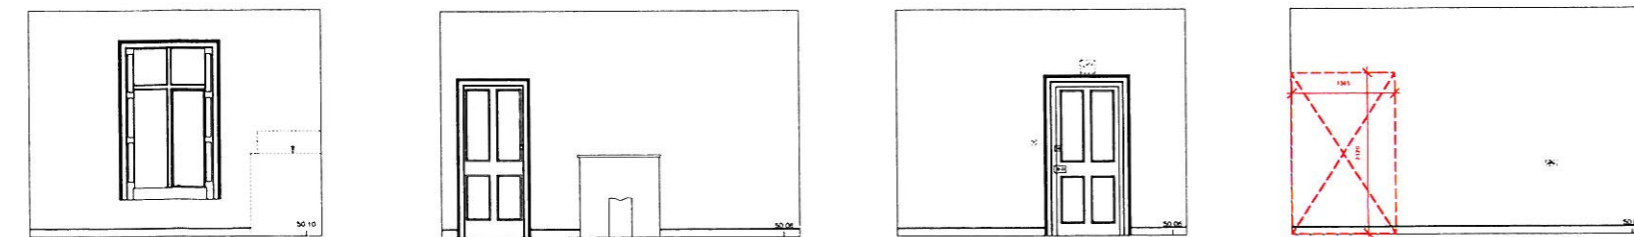


Z1 East Z1 North Z1 West Z1 South
ROOM Z

INTERNAL ELEVATIONS ROOMS; S, T, X, Y, Z.

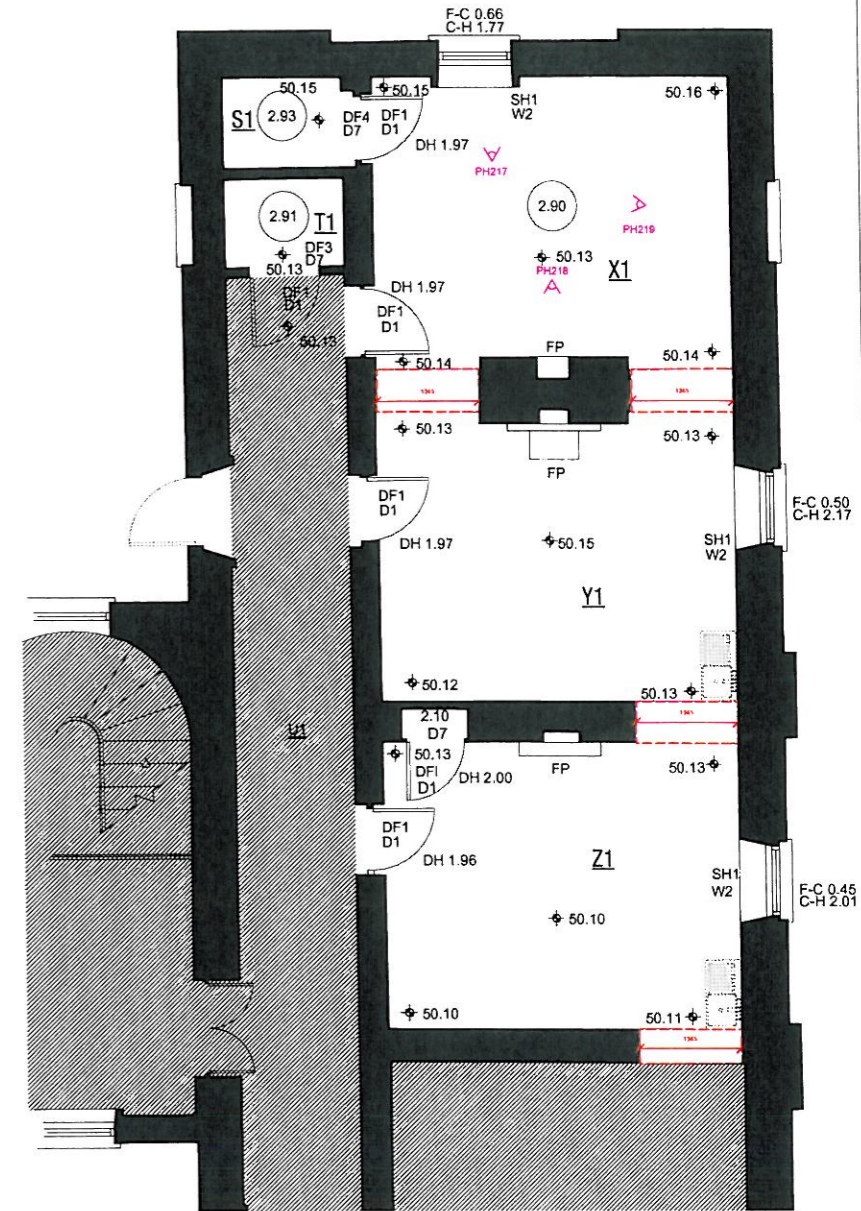

PLAN 1.50

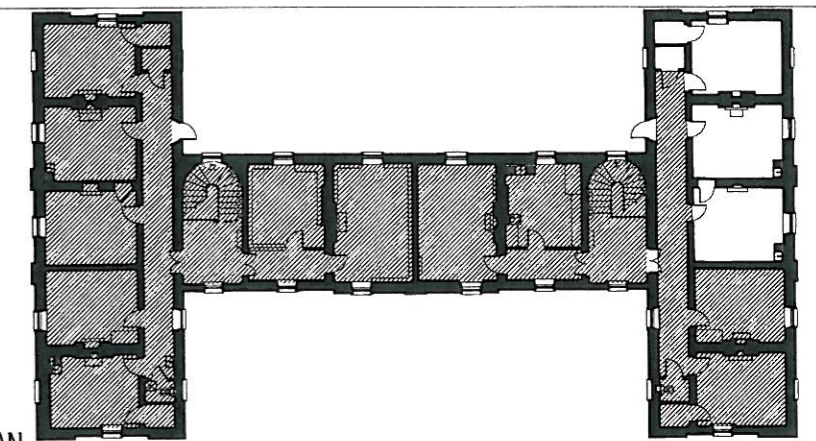

FIRST FLOOR KEY PLAN

mccolloughmulvin architects
1 warranah place, dublin 2, ireland
t: +353 1 707 9800 www.mccolloughmulvin.com
f: +353 1 707 1912 mvm@mccolloughmulvin.com

"COPYRIGHT AND OWNERSHIP OF THIS DRAWING IS VESTED IN MCCOLLOUGH MULVIN ARCHITECTS. NO WRITTEN CONSENT IS REQUIRED FOR ITS USE, REPRODUCTION OR FOR PUBLICATION TO ANY THIRD PARTY. ALL RIGHTS RESERVED BY THE LAW OF COPYRIGHT AND BY INTERNATIONAL COPYRIGHT. COMMENTS ARE RESERVED TO MCCOLLOUGH MULVIN AND MAY BE PROTECTED BY COURT PROCEEDINGS FOR DAMAGES AND/OR INJUNCTIONS AND COSTS."
DO NOT SCALE THIS DRAWING. ALL WRITTEN DIMENSIONS ARE IN MILLIMETRES. ANY INCONSISTENCIES TO BE REPORTED TO THE ARCHITECT IMMEDIATELY.
© MCCOLLOUGH MULVIN 1999

REFER TO
BG-D-001 SITE, GROUND, FIRST & ROOF DEMOLITIONS
BG-S-200 SERIES FOR SURVEY PHOTOS
DATUM SURVEY DRAWINGS FOR EXISTING LAYOUTS

KEY
- - - REMOVE SURFACE FIXTURES AND FITTINGS
- - - FORM STRUCTURAL OPE
- - - BLOCK UP EXISTING OPE. MAKE GOOD



Photo
PHOTO REFERENCES. REFER TO DRAWING SERIES BG-S-200 SURVEY PHOTO SHEETS no 1 - 11.
REMOVE DOOR AND FRAME. OPE TO BE MADE GOOD. WINDOW TO BE FITTED

REV DATE BY DESCRIPTION


DRAWN LMD
CHECKED ROH
PROJECT BUTLER GALLERY
CLIENT VOLKENNY ARTS
JOB NUMBER 201002
SCALE 1:50 (A1) 1:100 (A3)
DRAWING NUMBER
TITLE Room Demolitions Sheet 11

DRAWING NUMBER
BG-D-114

REVISION

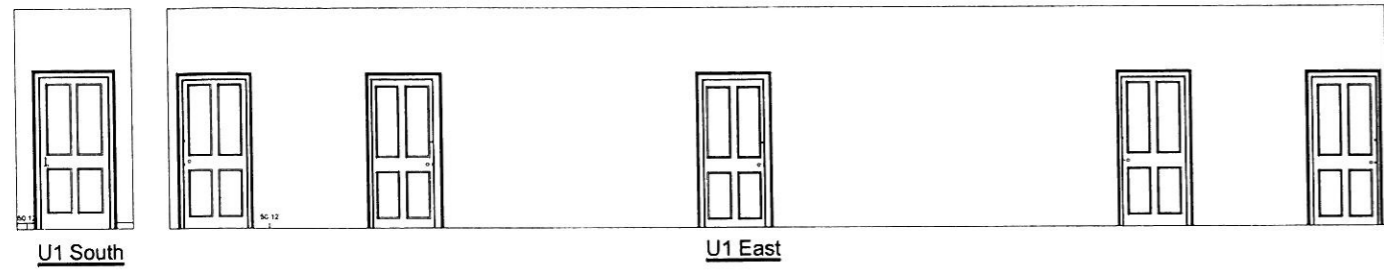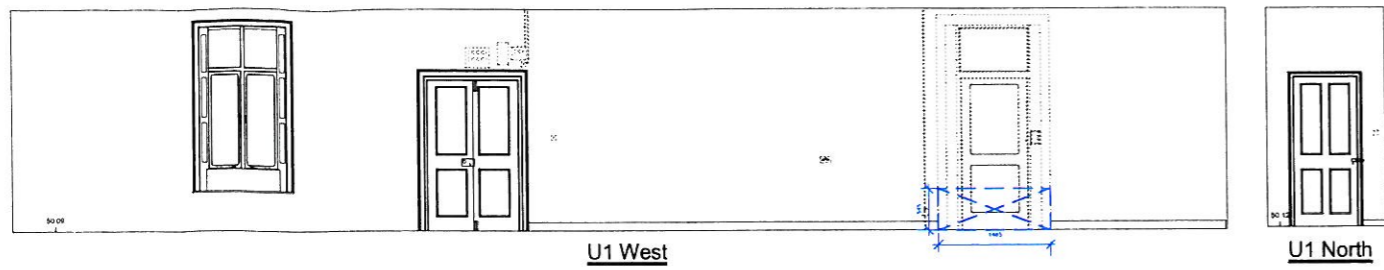


ROOM U

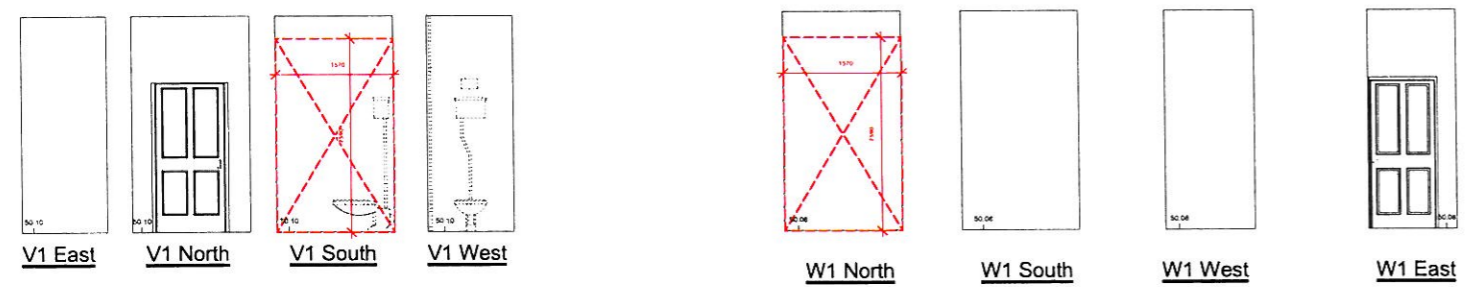


ROOM V

ROOM W


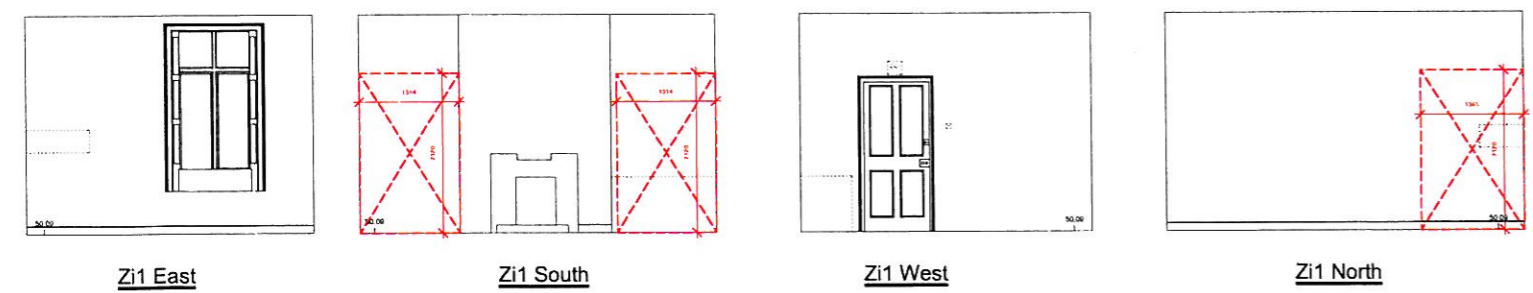


ROOM Zi

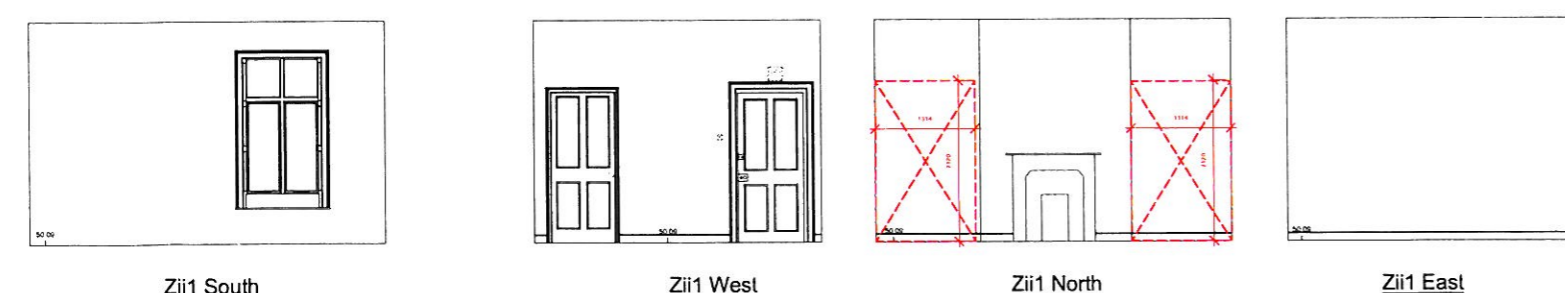

ROOM Zii

INTERNAL ELEVATIONS ROOMS; U, V, W, Zi, Zii.

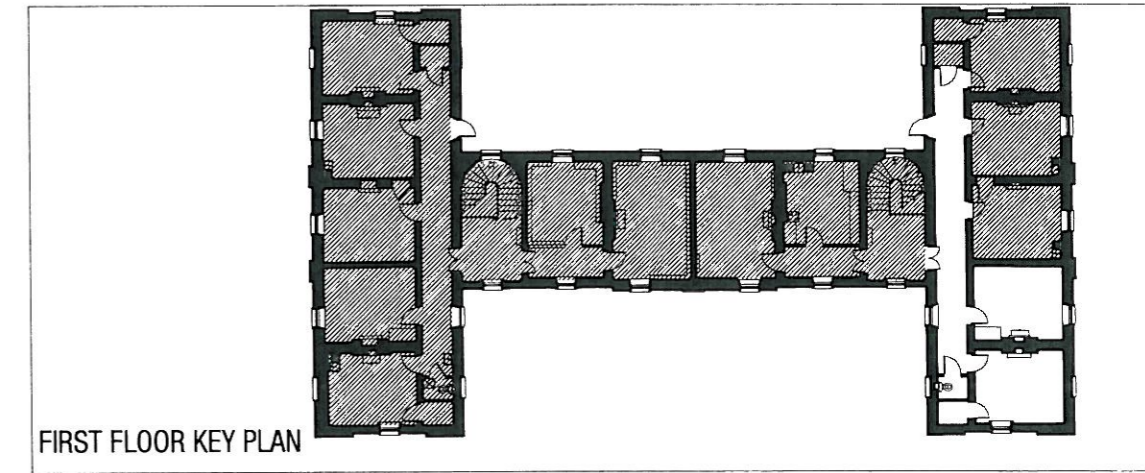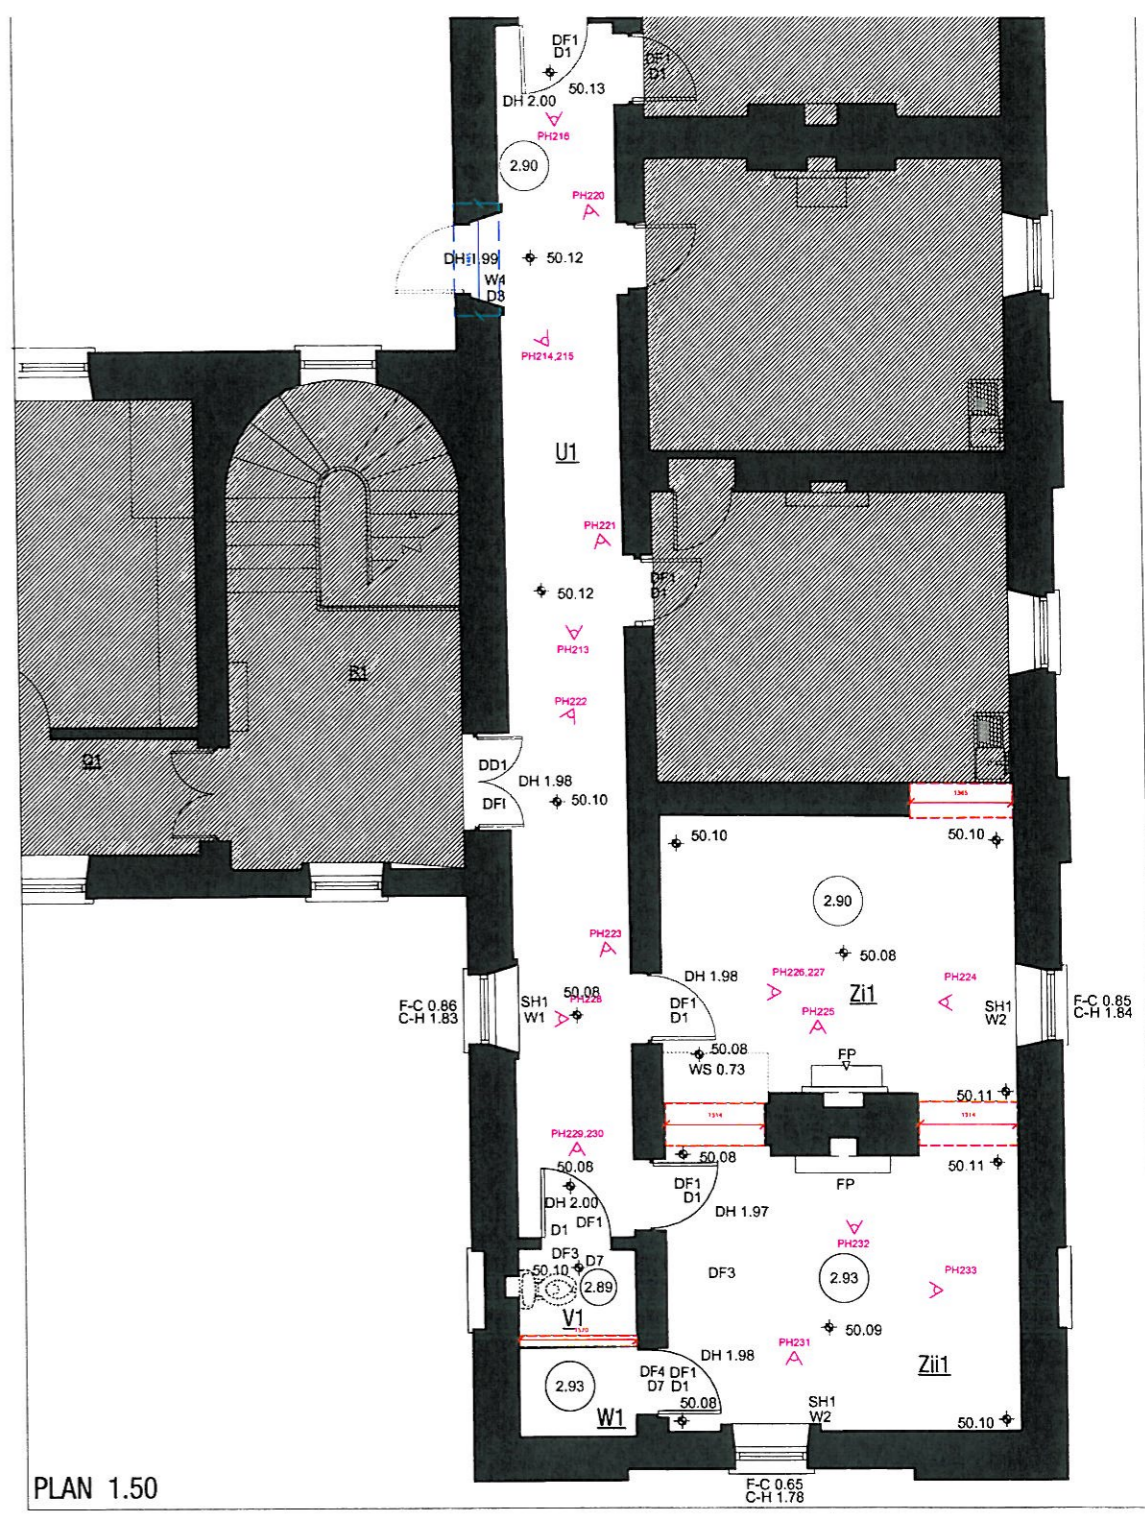

mccolloughmulvin architects
 1 westlands place, dublin 2, ireland
 t +353 1 707 8855
 f +353 1 707 1912
 www.mccolloughmulvin.com
 info@mccolloughmulvin.com

"COPYRIGHT AND OWNERSHIP OF THIS DRAWING IS VESTED IN MCCOLLOUGH MULVIN UNLESS PRIOR WRITTEN CONSENT IS REQUIRED FOR ITS USE. REPRODUCTION OR FOR PUBLICATION TO ANY THIRD PARTY. ALL RIGHTS RESERVED BY THE LAW OF COPYRIGHT AND BY INTERNATIONAL COPYRIGHT CONVENTIONS ARE RESERVED TO MCCOLLOUGH MULVIN AND MAY BE PROTECTED BY COURT PROCEEDINGS FOR DAMAGES AND/OR INJUNCTIONS AND COSTS."
 DO NOT SCALE THIS DRAWING. ALL WRITTEN DIMENSIONS ARE IN MILLIMETRES. ANY DISCREPANCIES TO BE REPORTED TO THE ARCHITECT IMMEDIATELY.
 © MCCOLLOUGH MULVIN 1999

REFER TO
 BG-D-001 SITE, GROUND, FIRST & ROOF DEMOLITIONS
 BG-S-200 SERIES FOR SURVEY PHOTOS
 DATUM SURVEY DRAWINGS FOR EXISTING LAYOUTS

KEY
 - - - - - REMOVE SURFACE FIXTURES AND FITTINGS
 - - - - - FORM STRUCTURAL OPE
 - - - - - BLOCK UP EXISTING OPE. MAKE GOOD

PHOTO REFERENCES. REFER TO DRAWING SERIES BG-S-200 SURVEY PHOTO SHEETS no 1 - 11
 REMOVE DOOR AND FRAME. OPE TO BE MADE GOOD
 WINDOW TO BE FITTED

| REV | DATE | BY | DESCRIPTION |
|-----|------|----|-------------|
| | | | |

DRAWN LMD
 CHECKED ROH
 DRAWING TITLE
 PROJECT BUTLER GALLERY
 CLIENT KILKENNY ARTS
 Room Demolitions
 Sheet 12

SCALE 1:50 @A1
 1:100@A3
 JOB NUMBER 201002
BG-D-115

REVISION