


**CENTRAL ACCESS SCHEME FOR THE CITY OF KILKENNY
 COMPULSORY PURCHASE ORDER (No. 1) OF 2011**

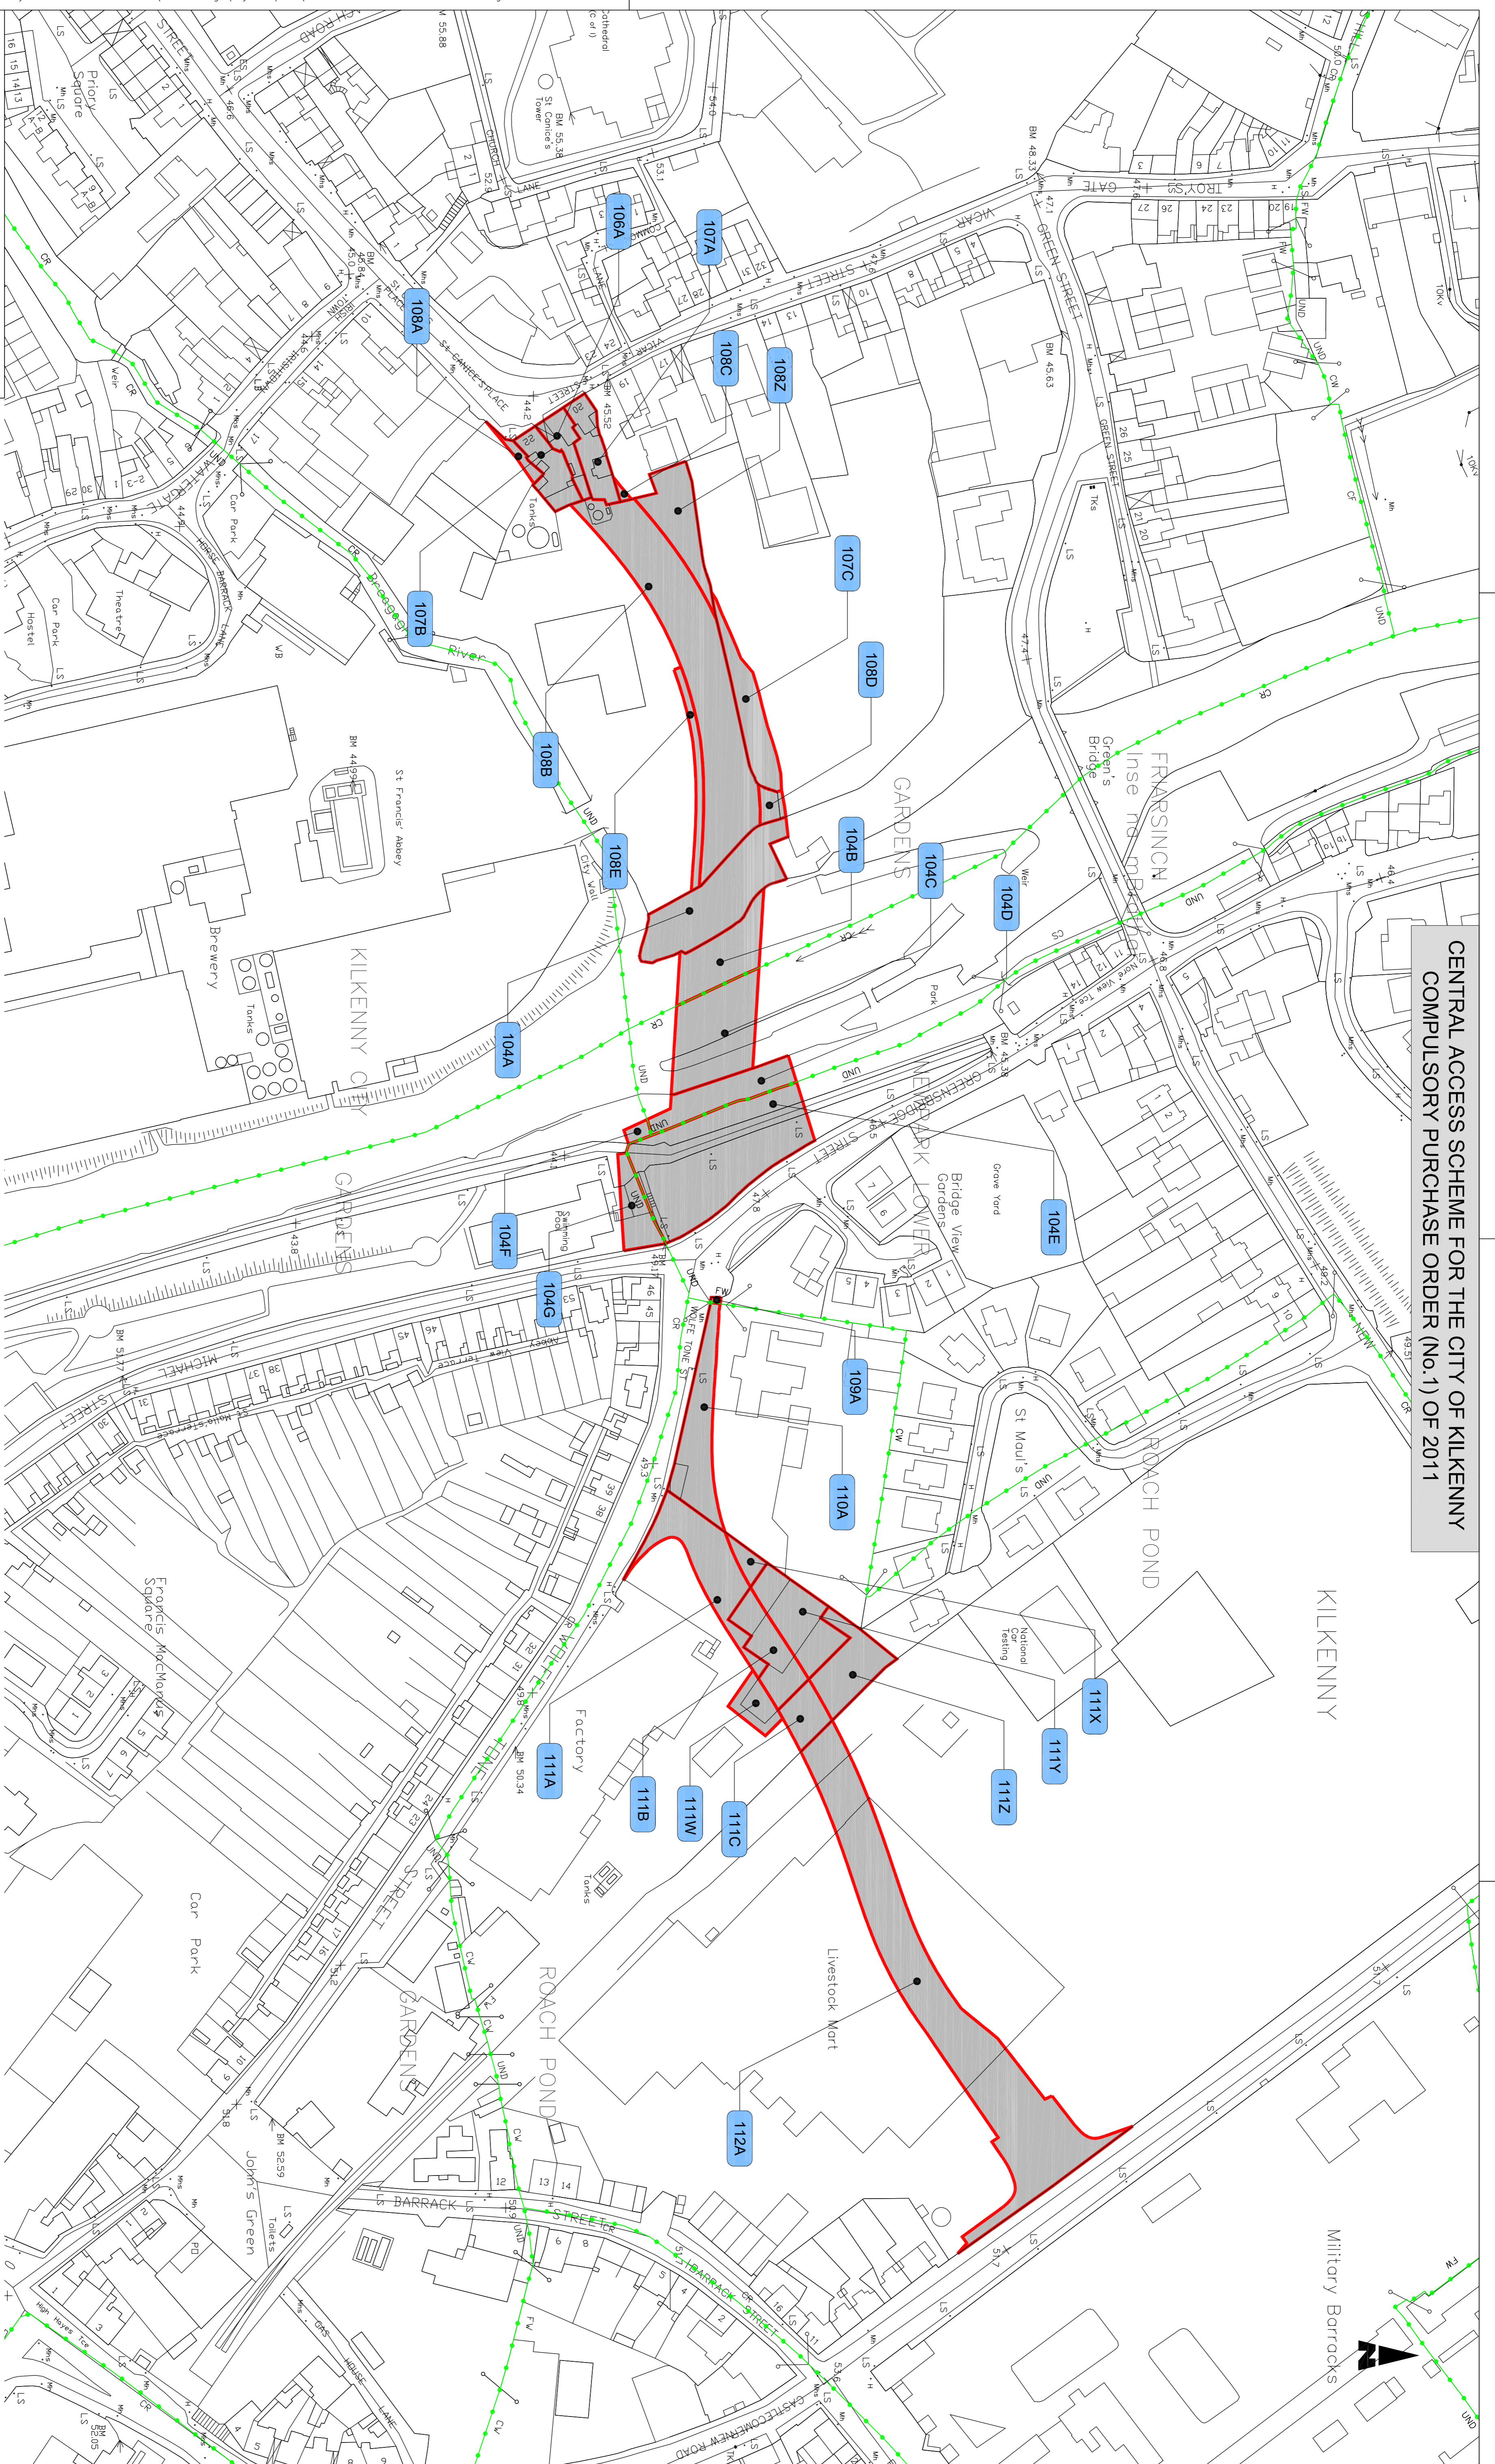

The Official Seal of Kilkenny County Council was affixed hereto in the presence of :

County Manager:
 Nominated Member:
 County Secretary:
 Dated This Day of

Ordnance Survey Ireland data reproduced under OSI Licence Number 2003/07/CCMA Kilkenny County Council. An authorised reproduction infringes Ordnance Survey Ireland and Government of Ireland Copyright.
 © Ordnance Survey Ireland 2003.

Client



Project Title

**CENTRAL ACCESS SCHEME
 FOR THE CITY OF KILKENNY
 Compulsory Purchase Order (No. 1) of 2011**

Drawing Title

**CPO DEPOSIT MAPS
 Sheet 1 of 1**

Drawing Number		R0505/CPO/101	
Scale of A1		1:1,500	
Designed	A. Lennan	Checked	R. Spencer
Drawn	A. Lennan	Approved	M. L. Roux
Date	January '11	Drawing Status	CPO